






Concept Design - Girraween Park Amenities Building Project



For Community Consultation
10 February 2023

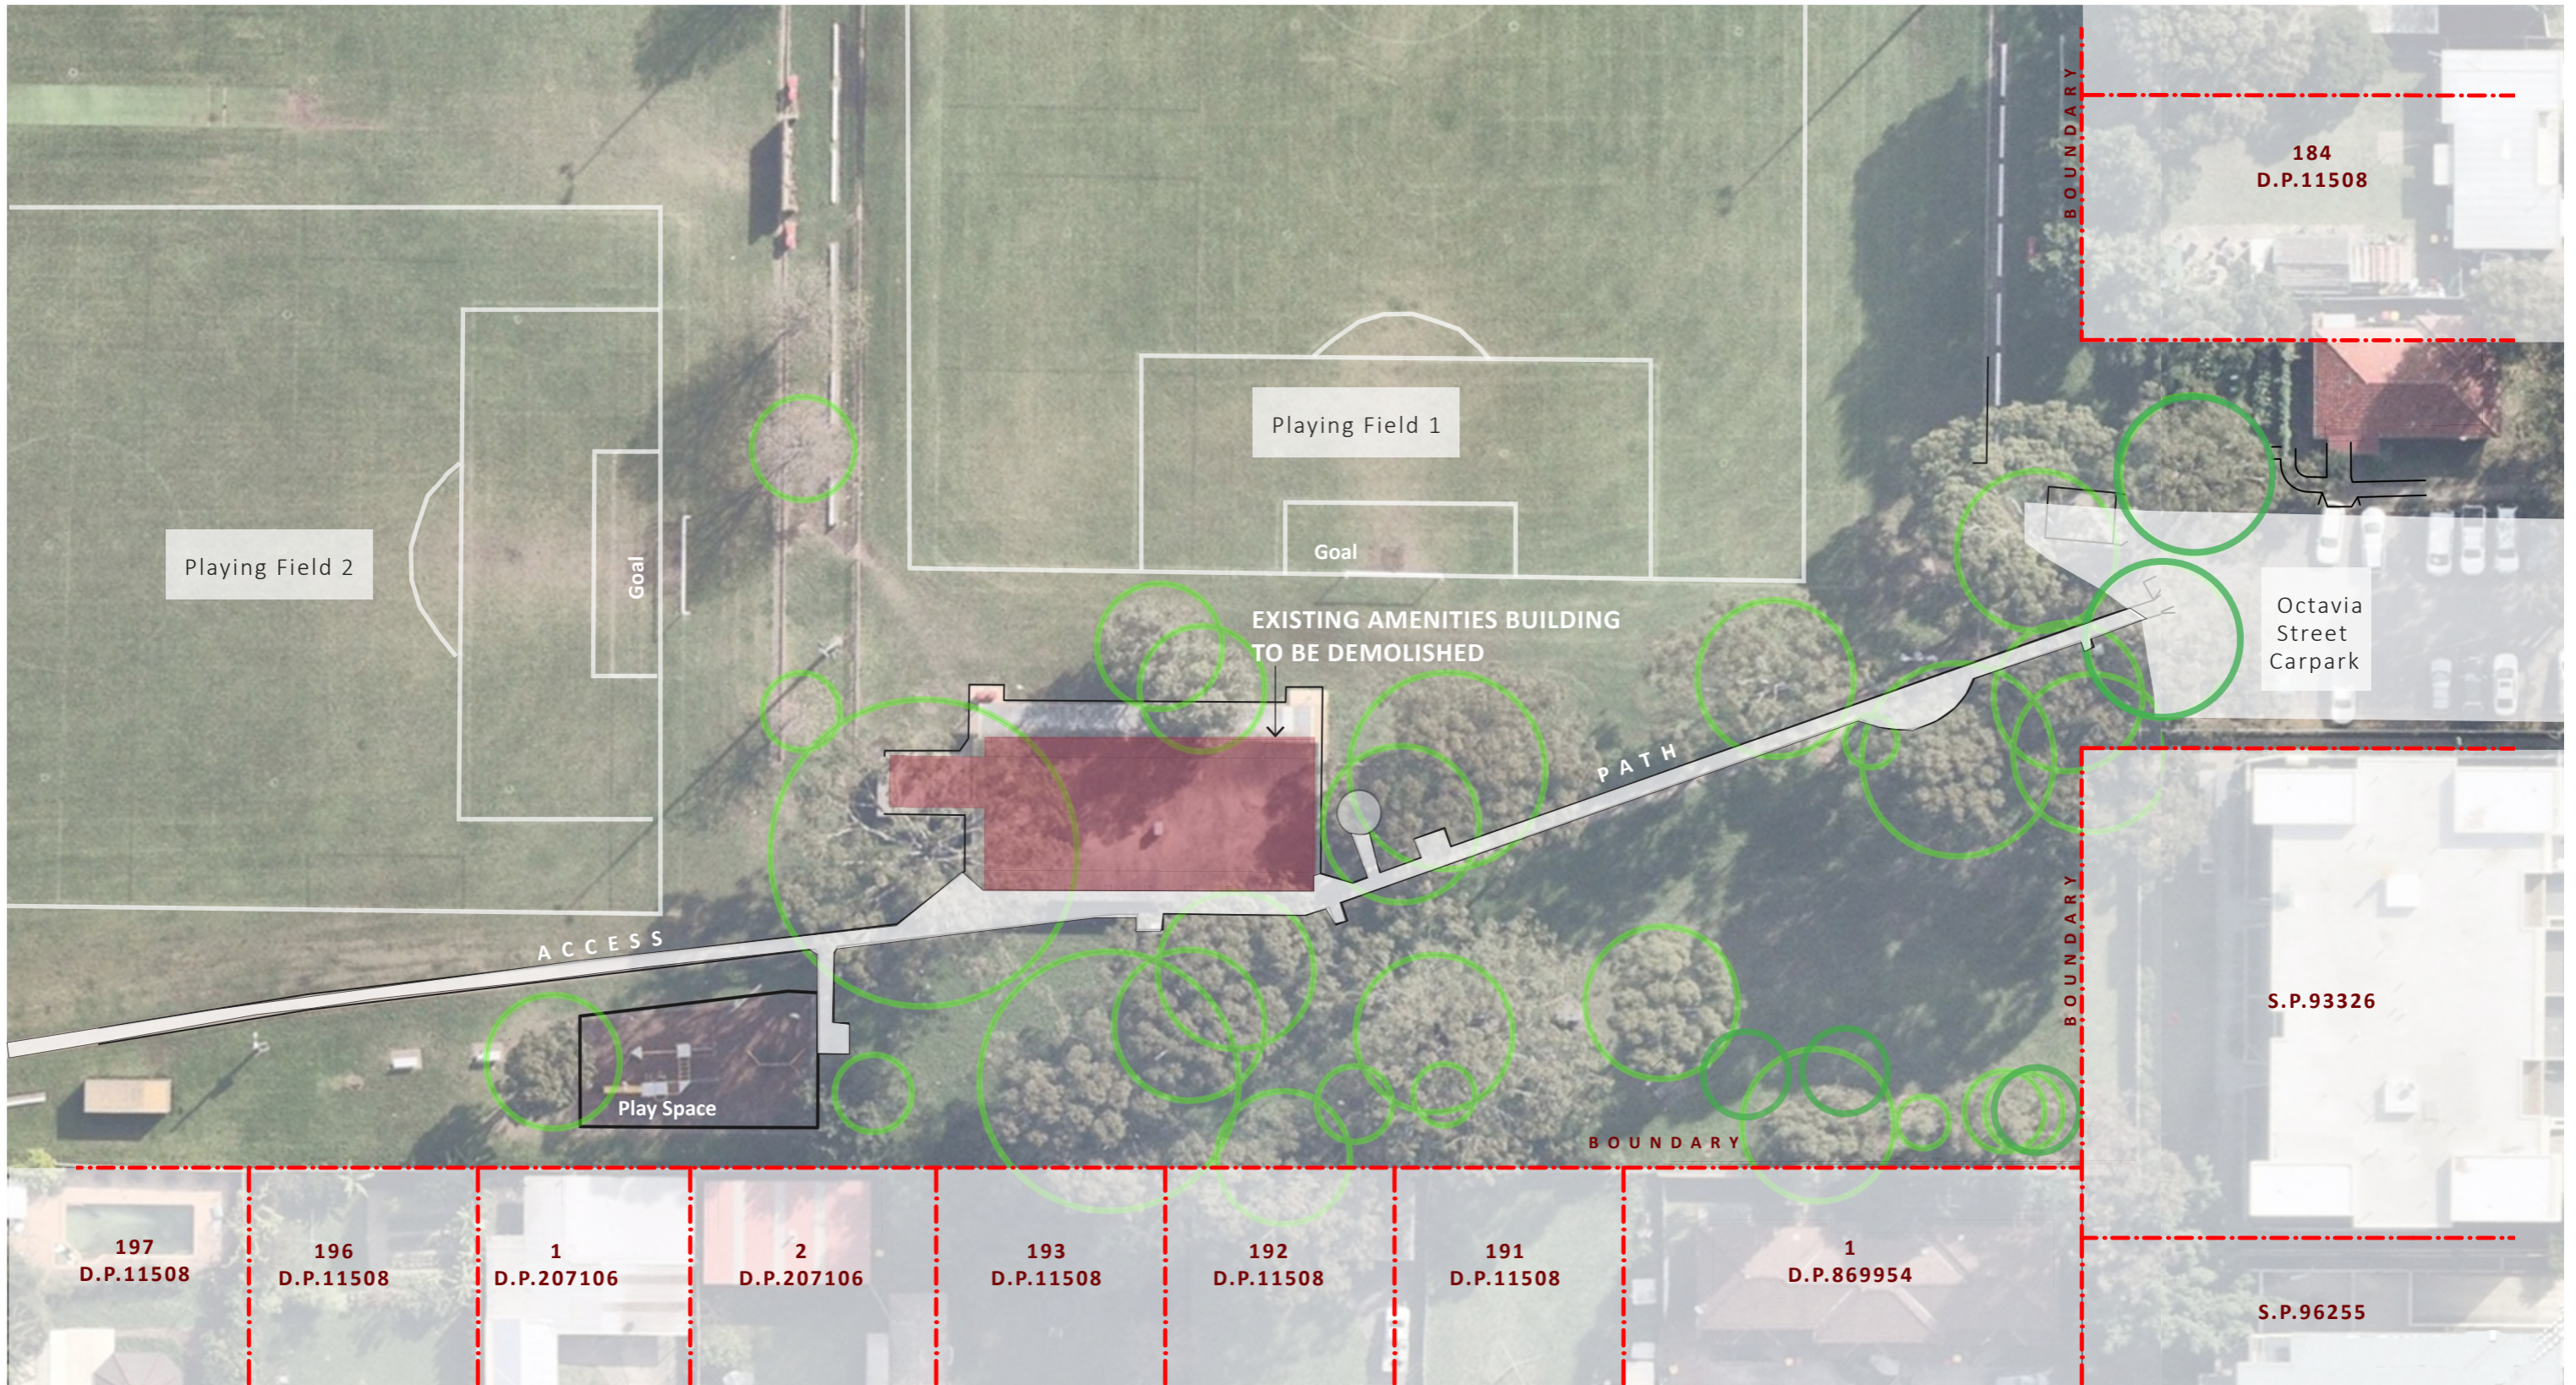

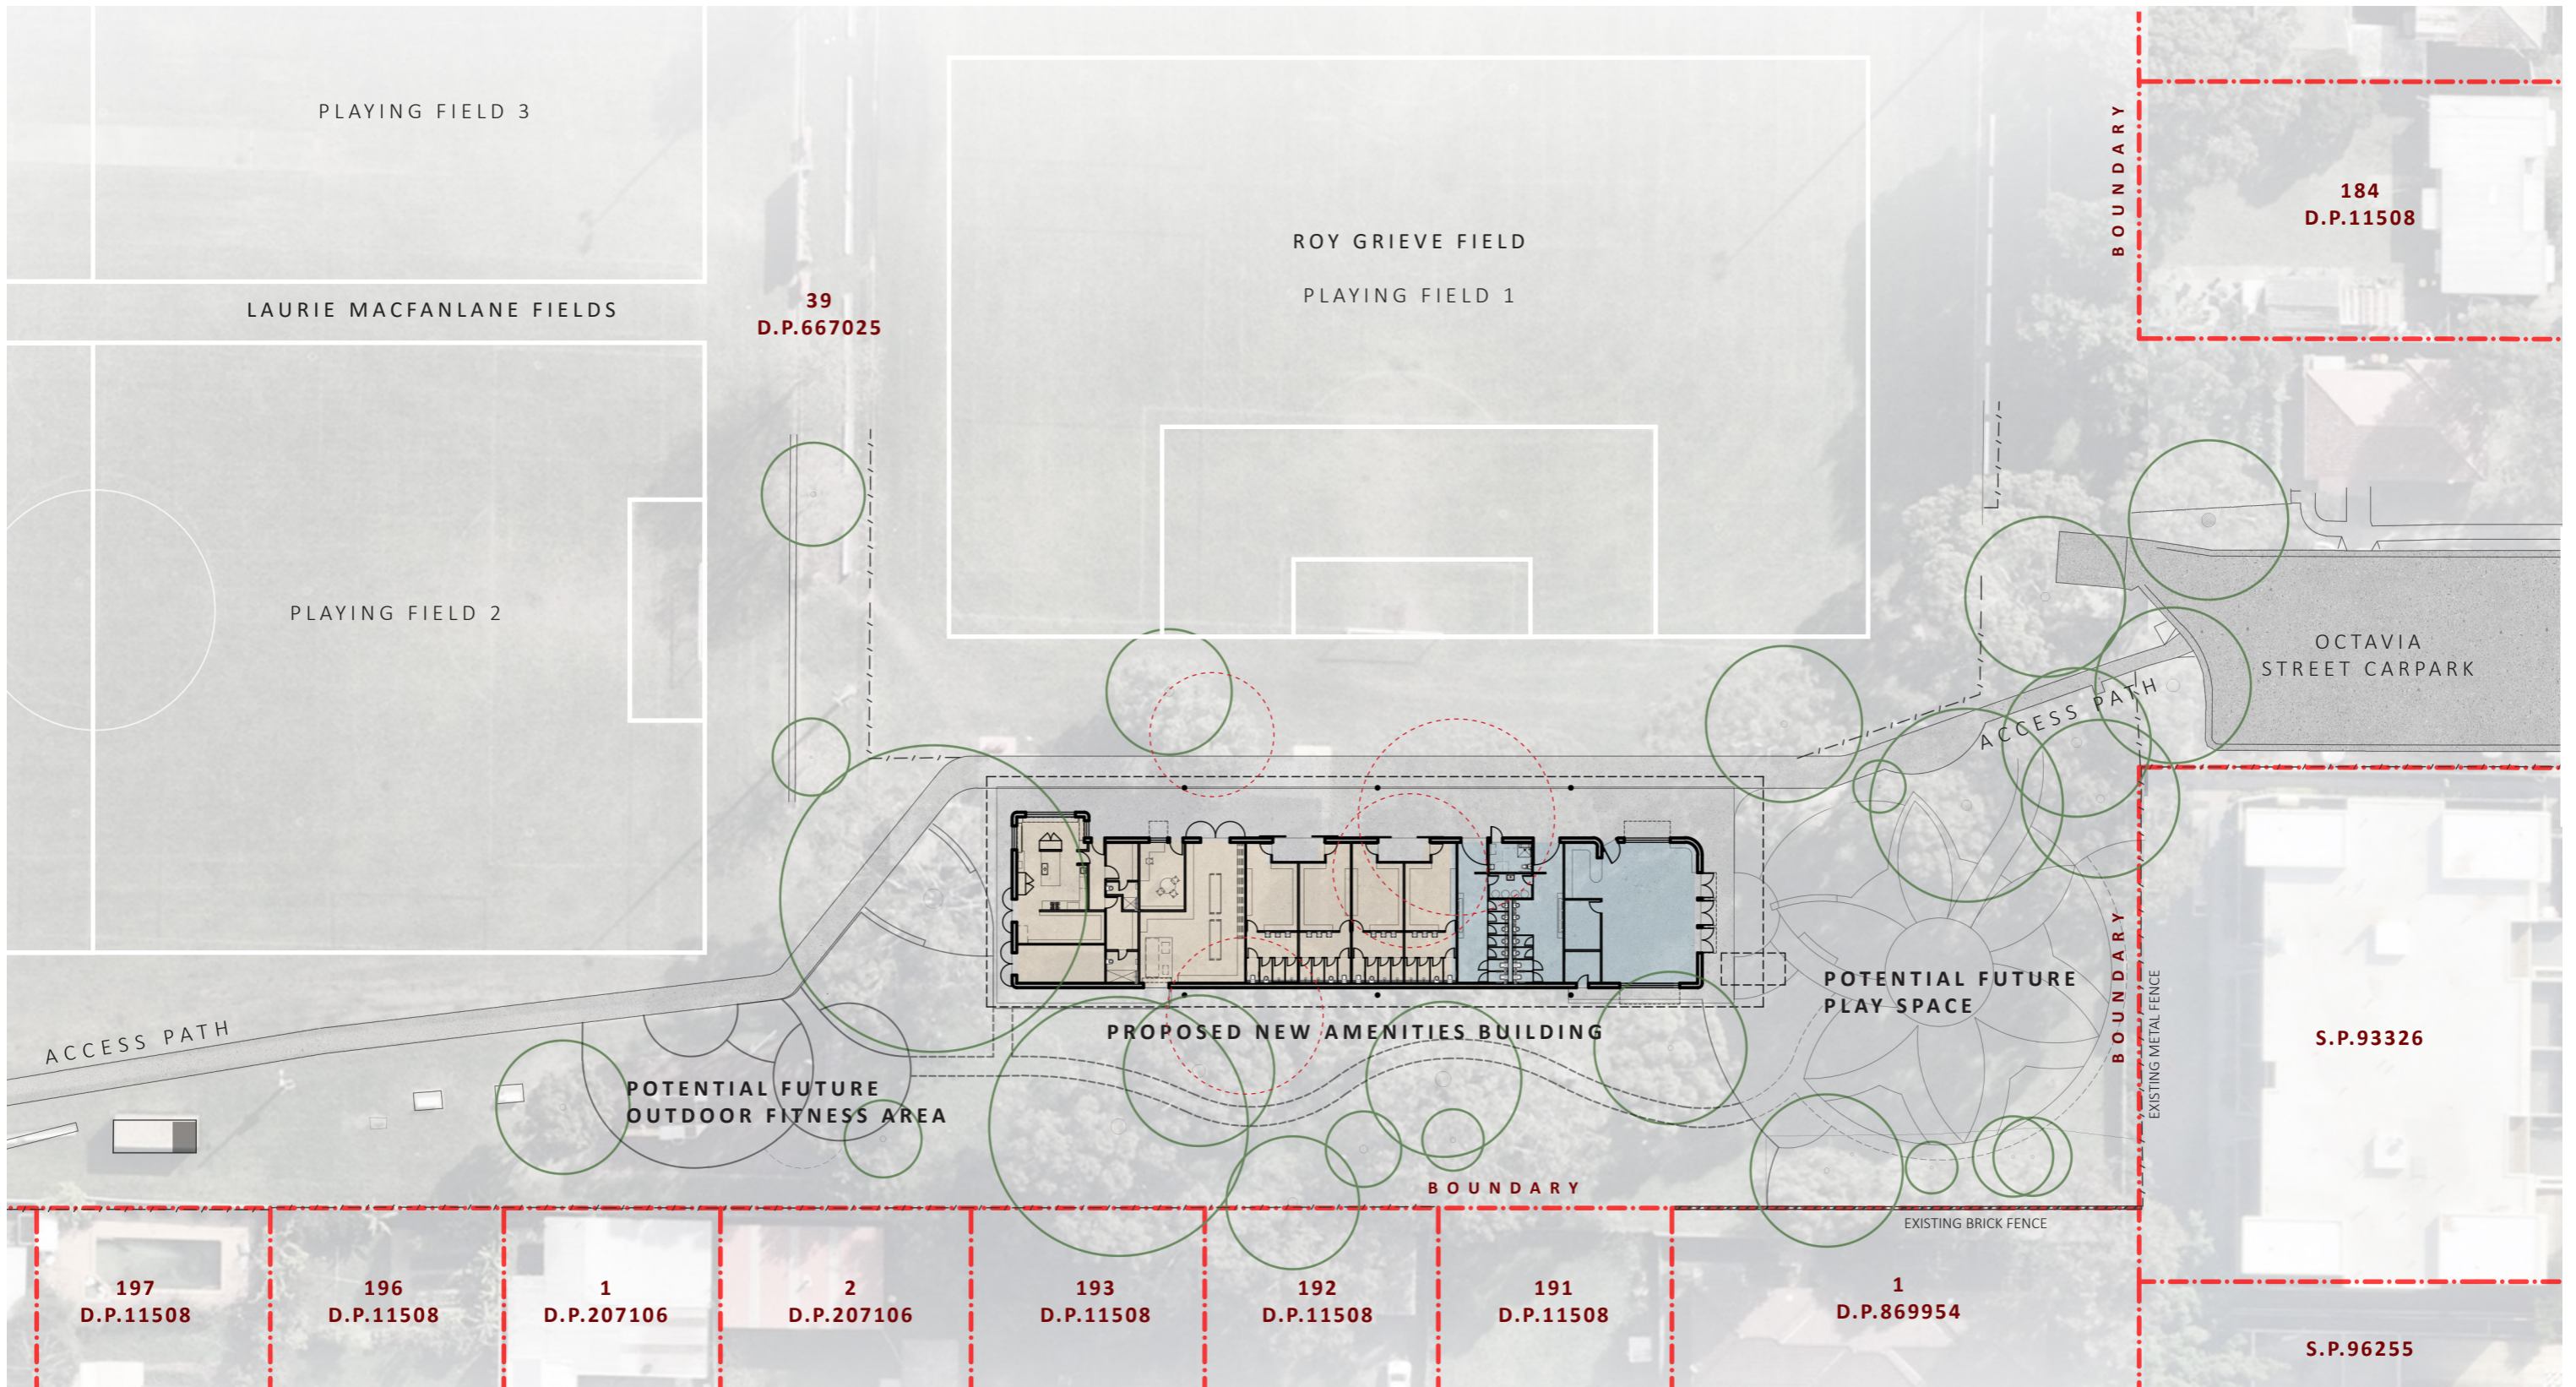


Scale 1:500 @ A3

 


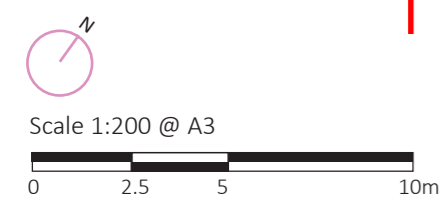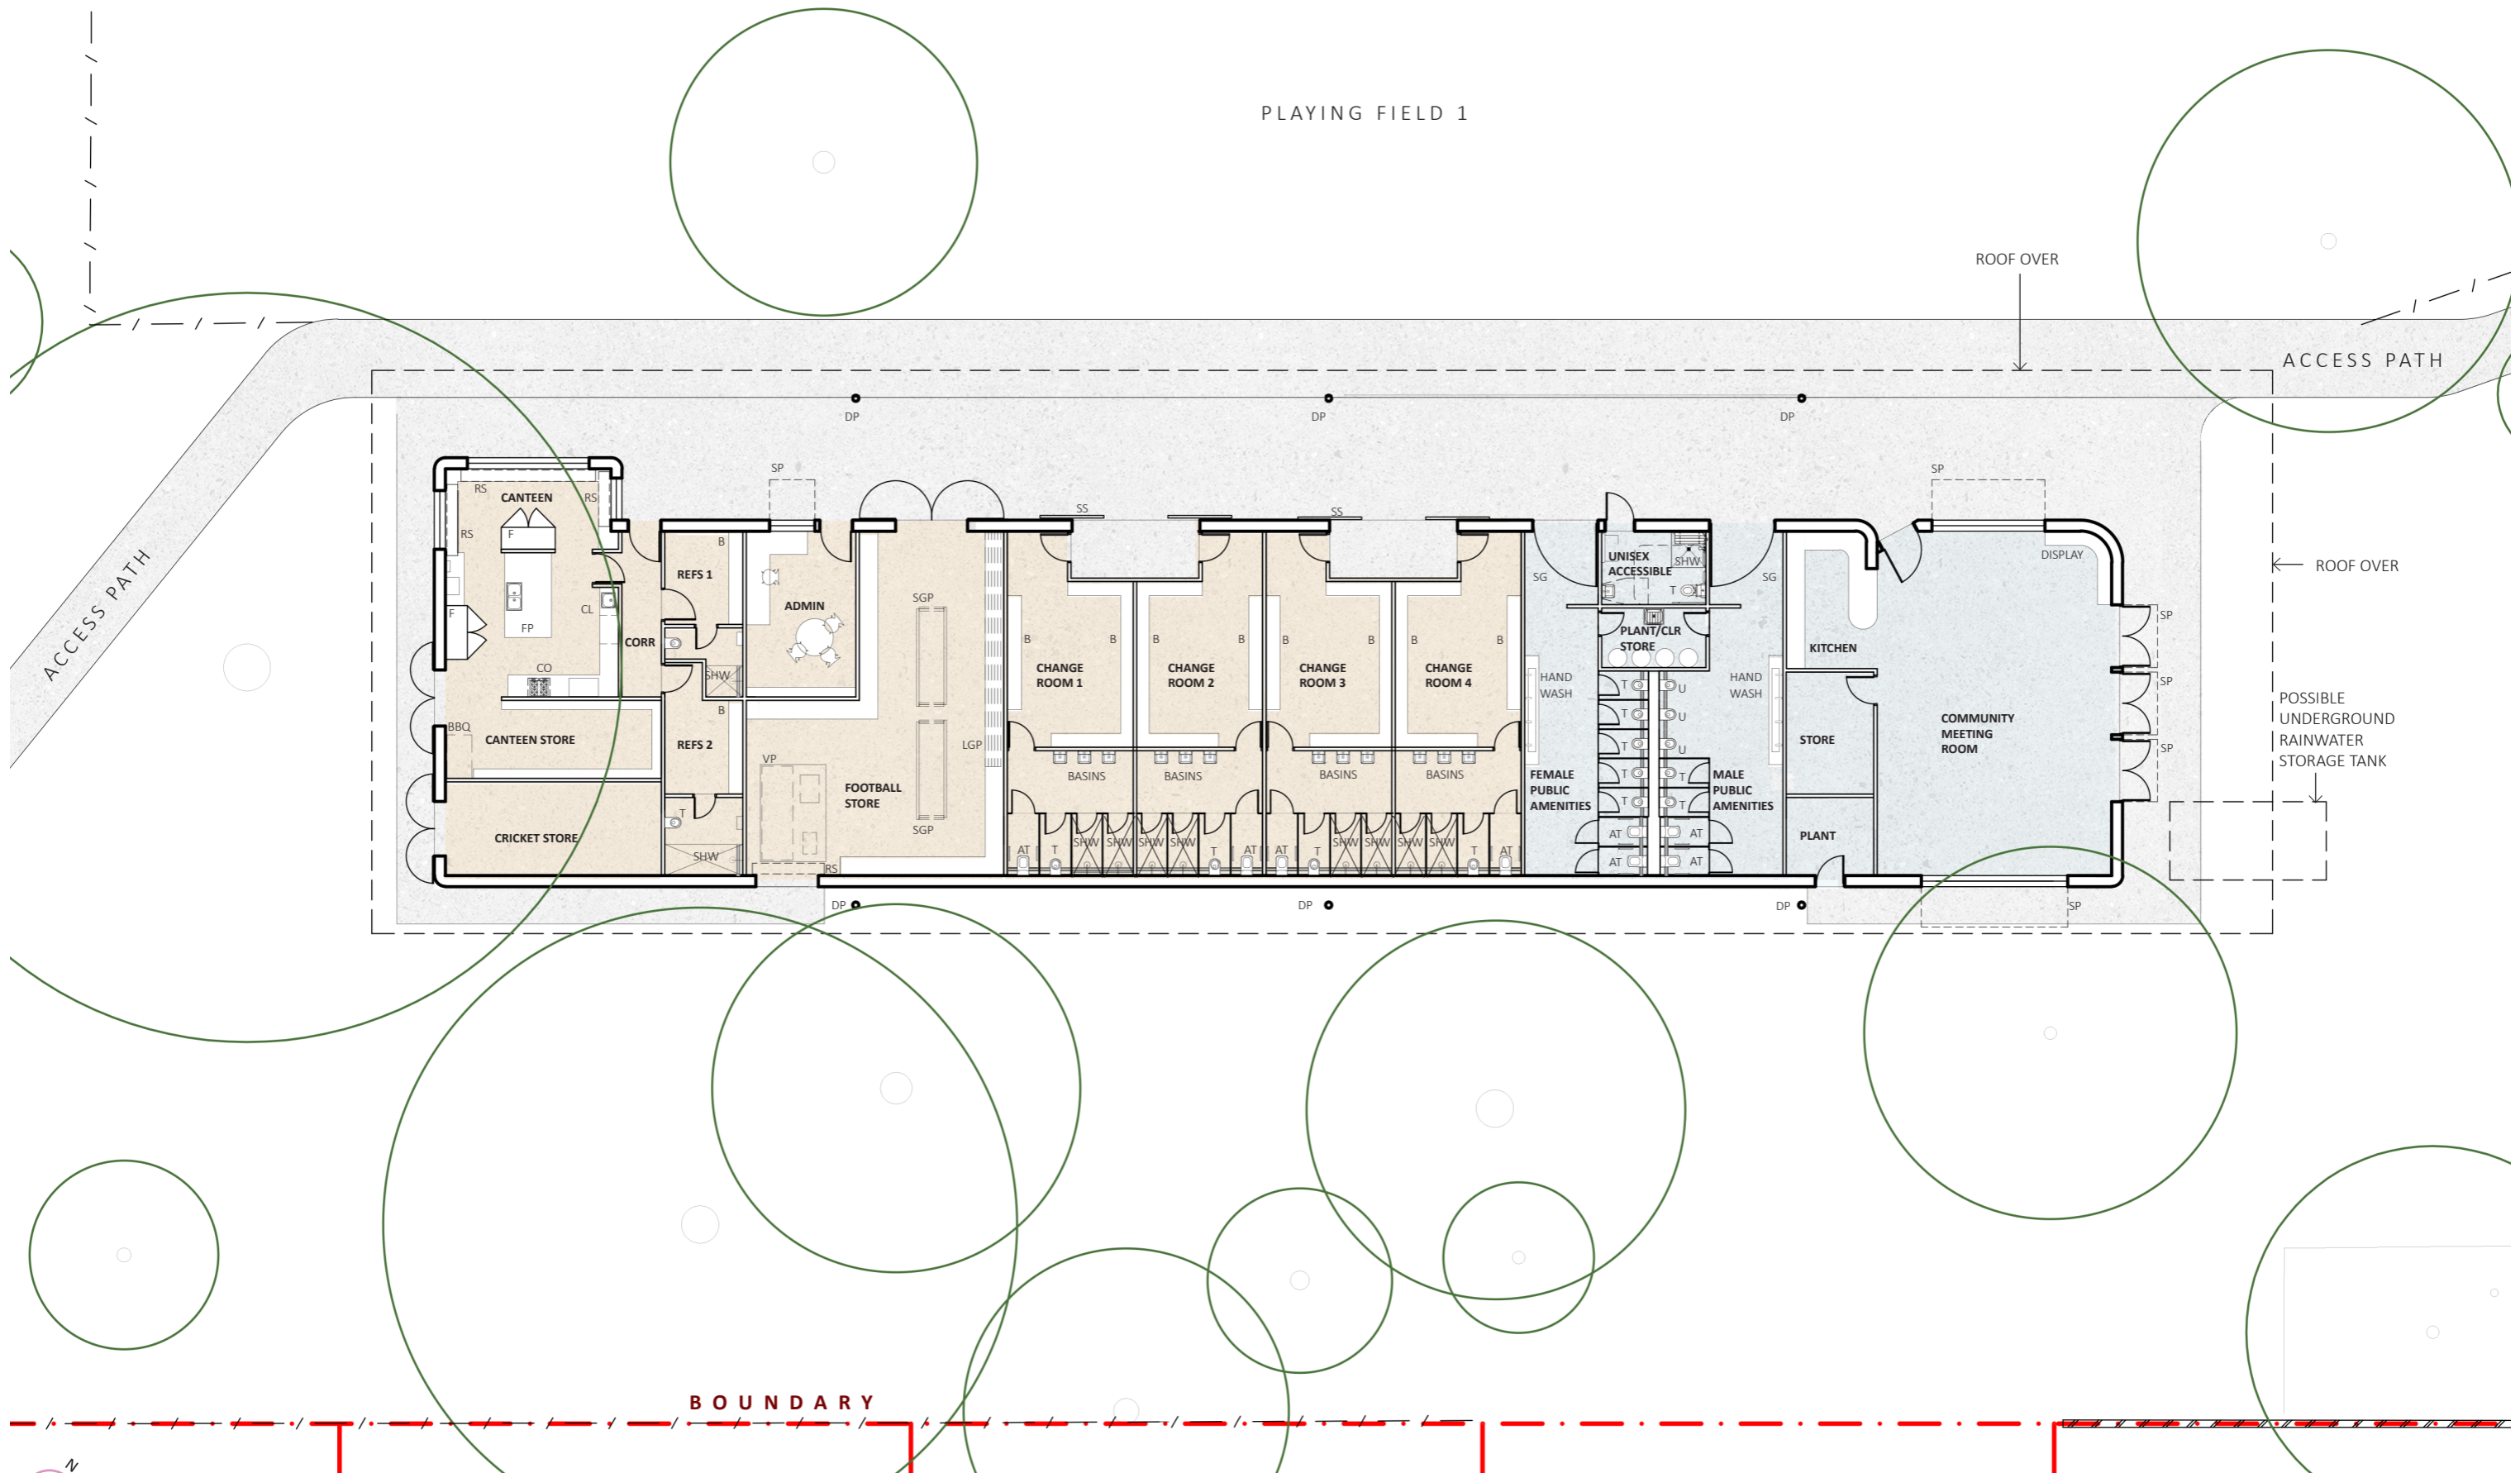

LEGEND	SPORTING CLUB SPACES	AT - AMBULANT TOILET	CO - COOKING AREA	LGP - LARGE GOAL POSTS	SHW - SHOWER	U - URINAL
	GENERAL PUBLIC SPACES	B - BENCHING	DP - DOWNPIPE	RS - ROLLER SHUTTER	SP - EXTERNAL TILT UP SECURITY PANEL	VP - VEHICLE PARKING AREA
	BBQ - MOVABLE BARBEQUE	F - FRIDGE	SG - SWING GATE	SGP - SMALL GOAL POSTS	SS - EXTERNAL SLIDING SECURITY GATE	
	CL - CLEANING AREA	FP - FOOD PREPARATION AREA			T - TOILET	TOTAL FLOOR AREA - 645 SQM

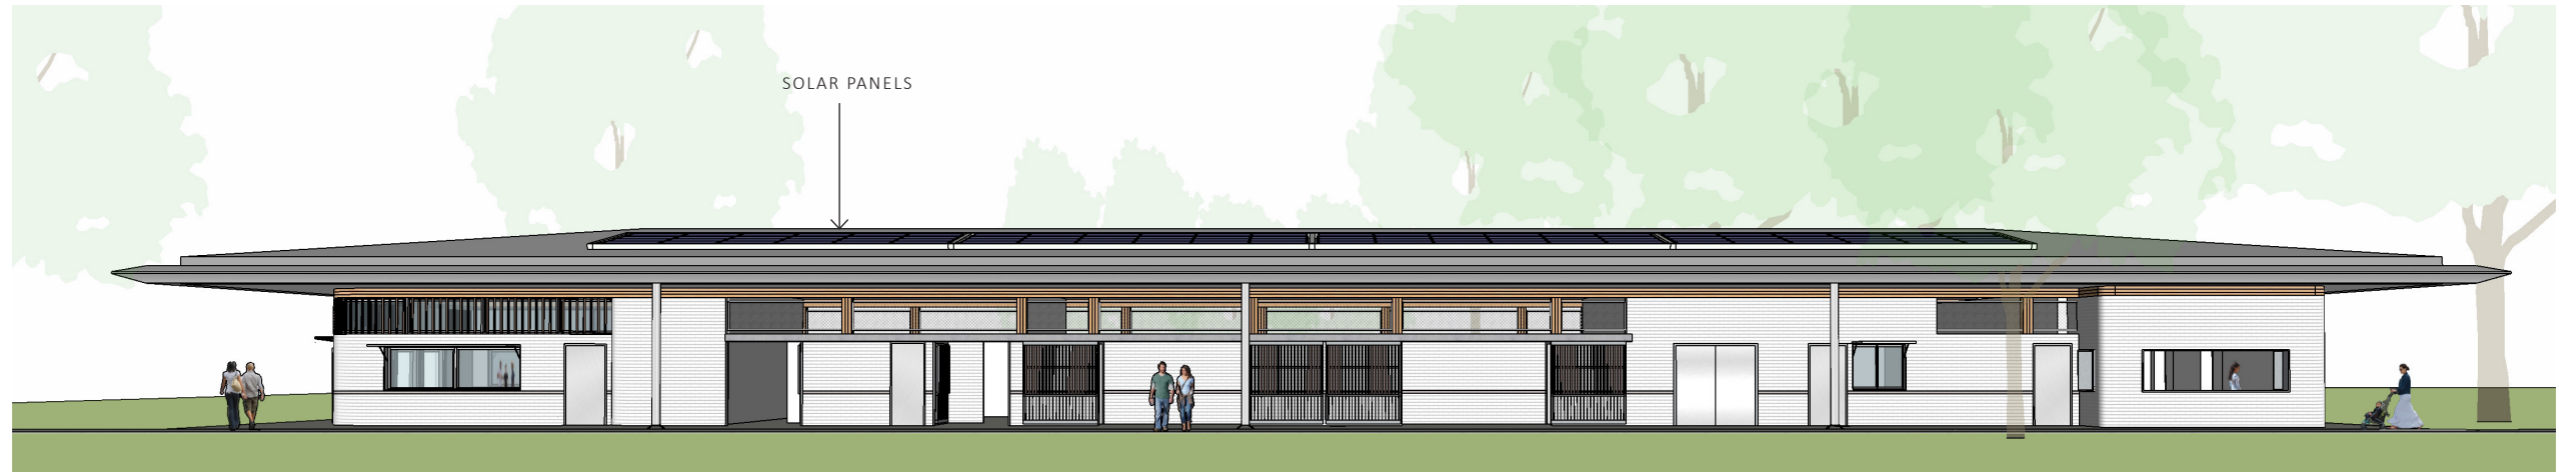

NORTH ELEVATION

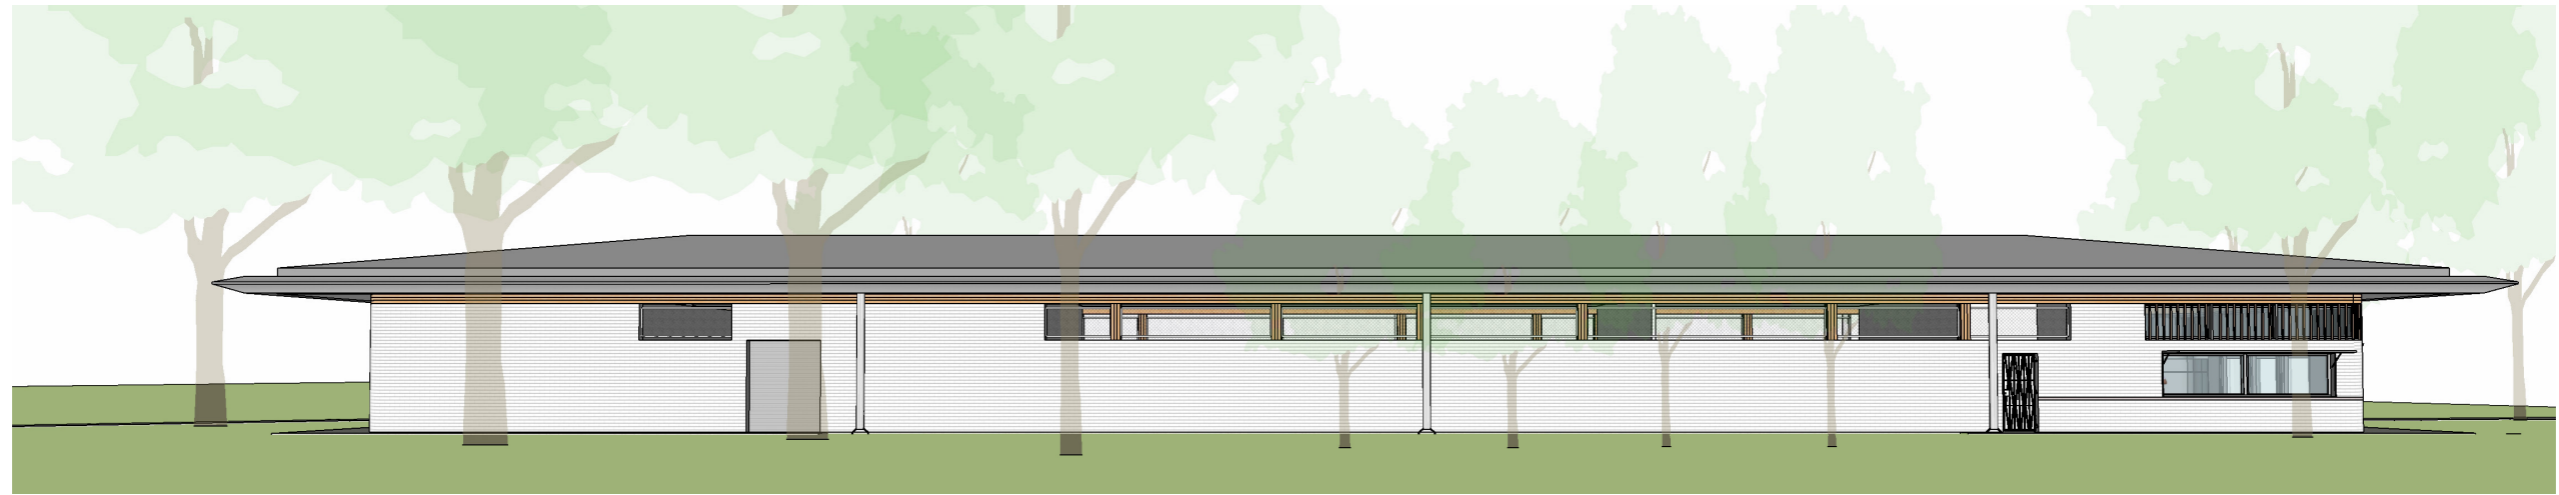

SOUTH ELEVATION



EAST ELEVATION



WEST ELEVATION

Scale 1:200 @ A3
 0 2.5 5 10m

