


LEGEND

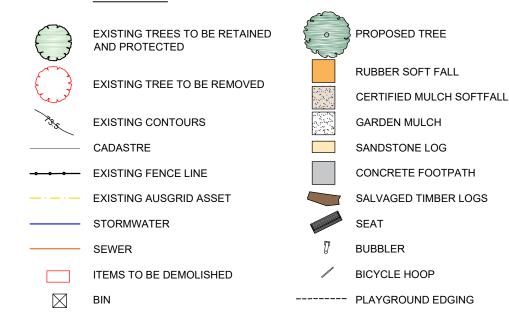

- 1. PROPOSED LOCATION OF POTENTIAL BASKETBALL SHOOTING HOOP
- 2. PROPOSED FEATURE TREE PLANTING AND SEATING AREA WITH UPGRADED FOOTPATHS, NEW BUBBLER AND BICYCLE HOOPS
- 3. PROPOSED PLAYSPACE



Location Plan NTS

Site Plan
Scale 1:500



16 Memorial Avenue (PO Box 42) MERRYLANDS NSW 2160 T 02 9840 9840 | F 02 9840 9734

DX 25408 MERRYLANDS TTY 02 9840 9988

ABN 22 798 563 329

PROJECT: NORMAN PARK PLAYSPACE UPGRADE

PRELIMINARY CONCEPT PLAN

SURVEYED: N/A


CHECKED: RL


FILE: PK000303

SCALE: AS SHOWN @ A3

DRAWING N

CCC-DWG-001

 

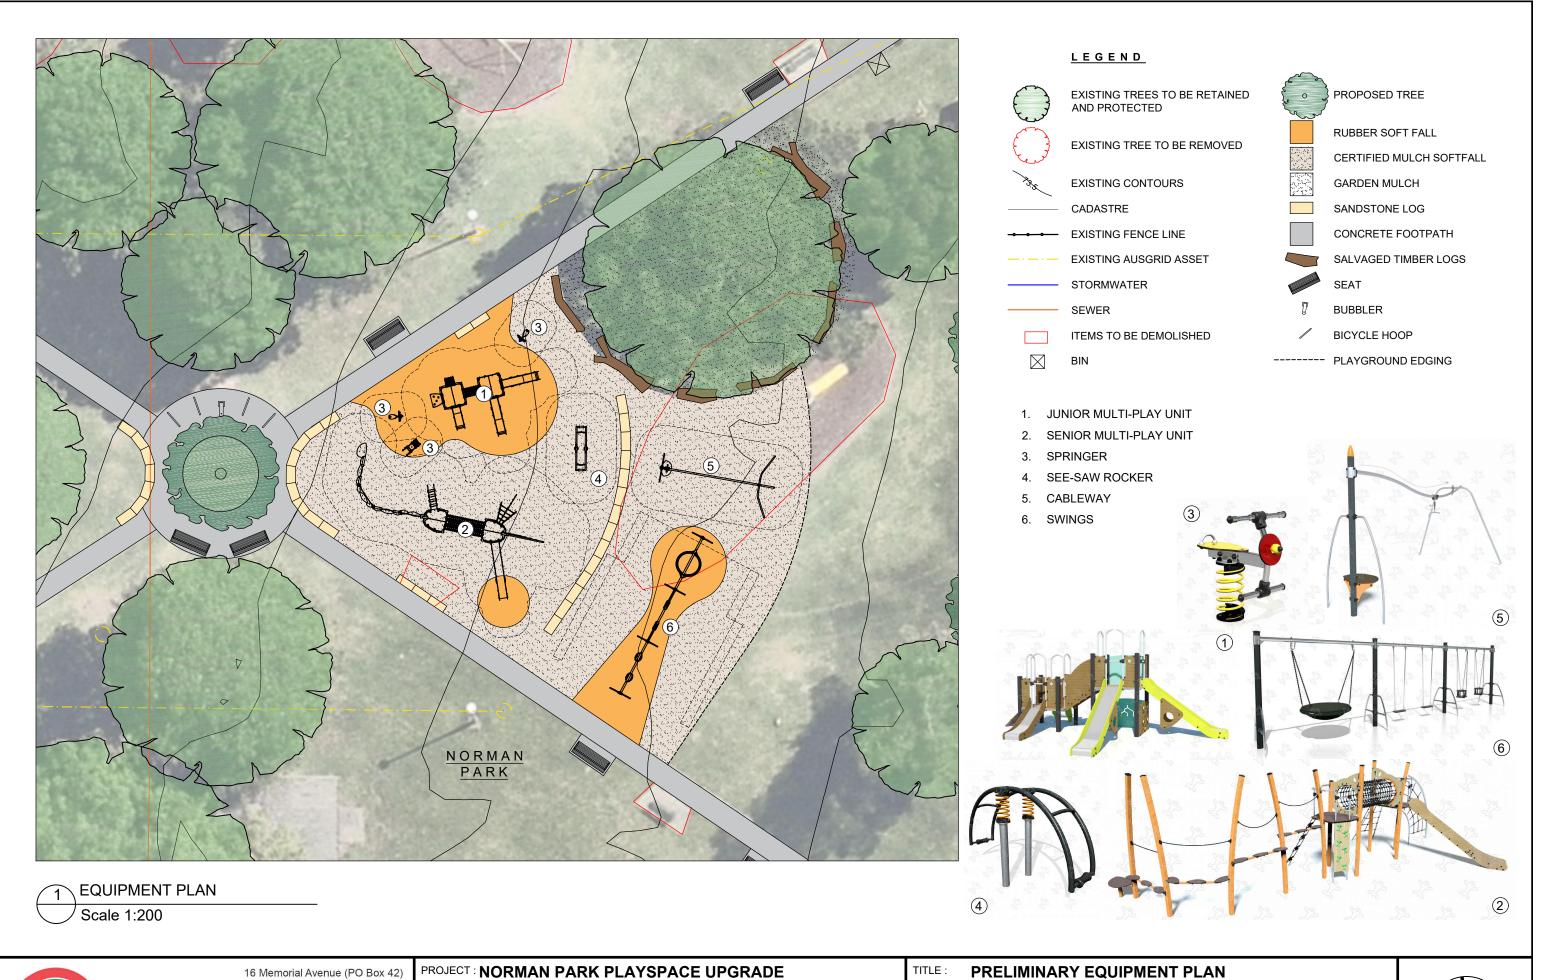



16 Memorial Avenue (PO Box 42) MERRYLANDS NSW 2160 T 02 9840 9840 | F 02 9840 9734

DX 25408 MERRYLANDS TTY 02 9840 9988

ABN 22 798 563 329

PROJECT : NORMAN PARK PLAYSPACE UPGRADE	TITLE :	PREI

CHECKED: RL FILE: PK000303 AS SHOWN @ A3 DRAWING N SURVEYED: N/A SCALE: CCC-DWG-002 DESIGNED: AM APPROVED: LW DATE: April 2023 SHEET: 2/2

