

GIRRAWEE PICNIC SETTING PROGRAM

LANDSCAPE DOCUMENTATION

CUMBERLAND CITY COUNCIL

Project Description: Reuse of five (5) salvaged picnic settings from the Civic Park upgrade project to be redistributed in nearby parks to allow seating for the local community.



DRAWING LIST	
DRAWING NUMBER	DRAWING TITLE
CCC-DWG-000	COVERSHEET AND DRAWING LIST
CCC-DWG-001	TARGO ROAD RESERVE, GIRRAWEE. CONCEPT PLAN
CCC-DWG-002	BUKARI RESERVE, GIRRAWEE. CONCEPT PLAN
CCC-DWG-003	TOONGABBIE RESERVE, TOONGABBIE. CONCEPT PLAN

1 Location Plan
NTS



16 Memorial Avenue (PO Box 42)
MERRYLANDS NSW 2160
T 02 9840 9840 | F 02 9840 9734

DX 25408 MERRYLANDS
TTY 02 9840 9988

ABN 22 798 563 329

PROJECT : **PICNIC SETTING PROJECT - TARGO ROAD
RESERVE, GIRRAWEE**

TITLE : **CONCEPT PLAN**

SURVEYED : N.A

CHECKED : A.M

FILE :

SCALE : AS SHOWN @ A3

DRAWING N


DESIGNED : R.L

APPROVED : L.W

DATE : JUNE 2023

SHEET : 1 /5

CCC-DWG-000

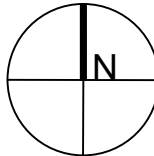


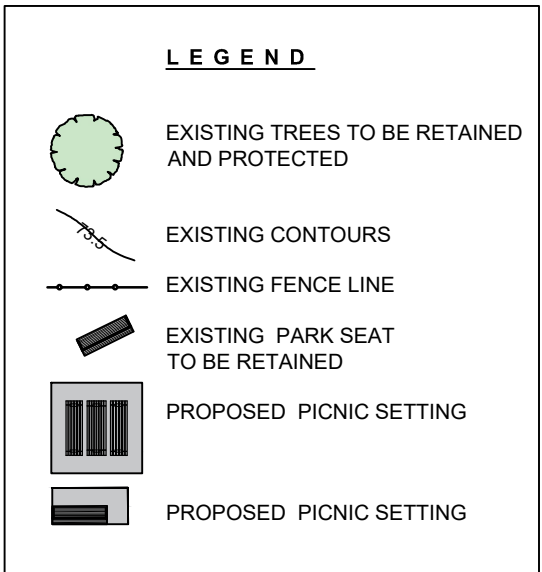


Image of proposed picnic setting

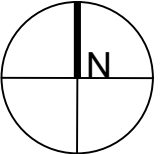

1 Site Plan
Scale 1:500

2 Location Plan
NTS




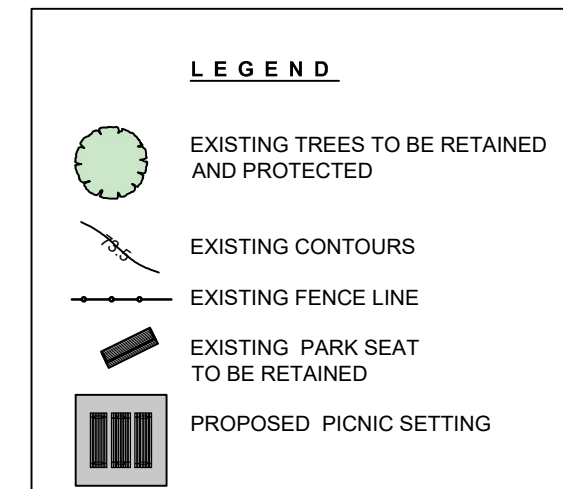



Image of proposed picnic setting



1 Site Plan
Scale 1:500

2 Location Plan
NTS

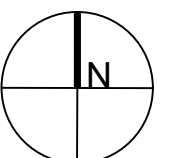

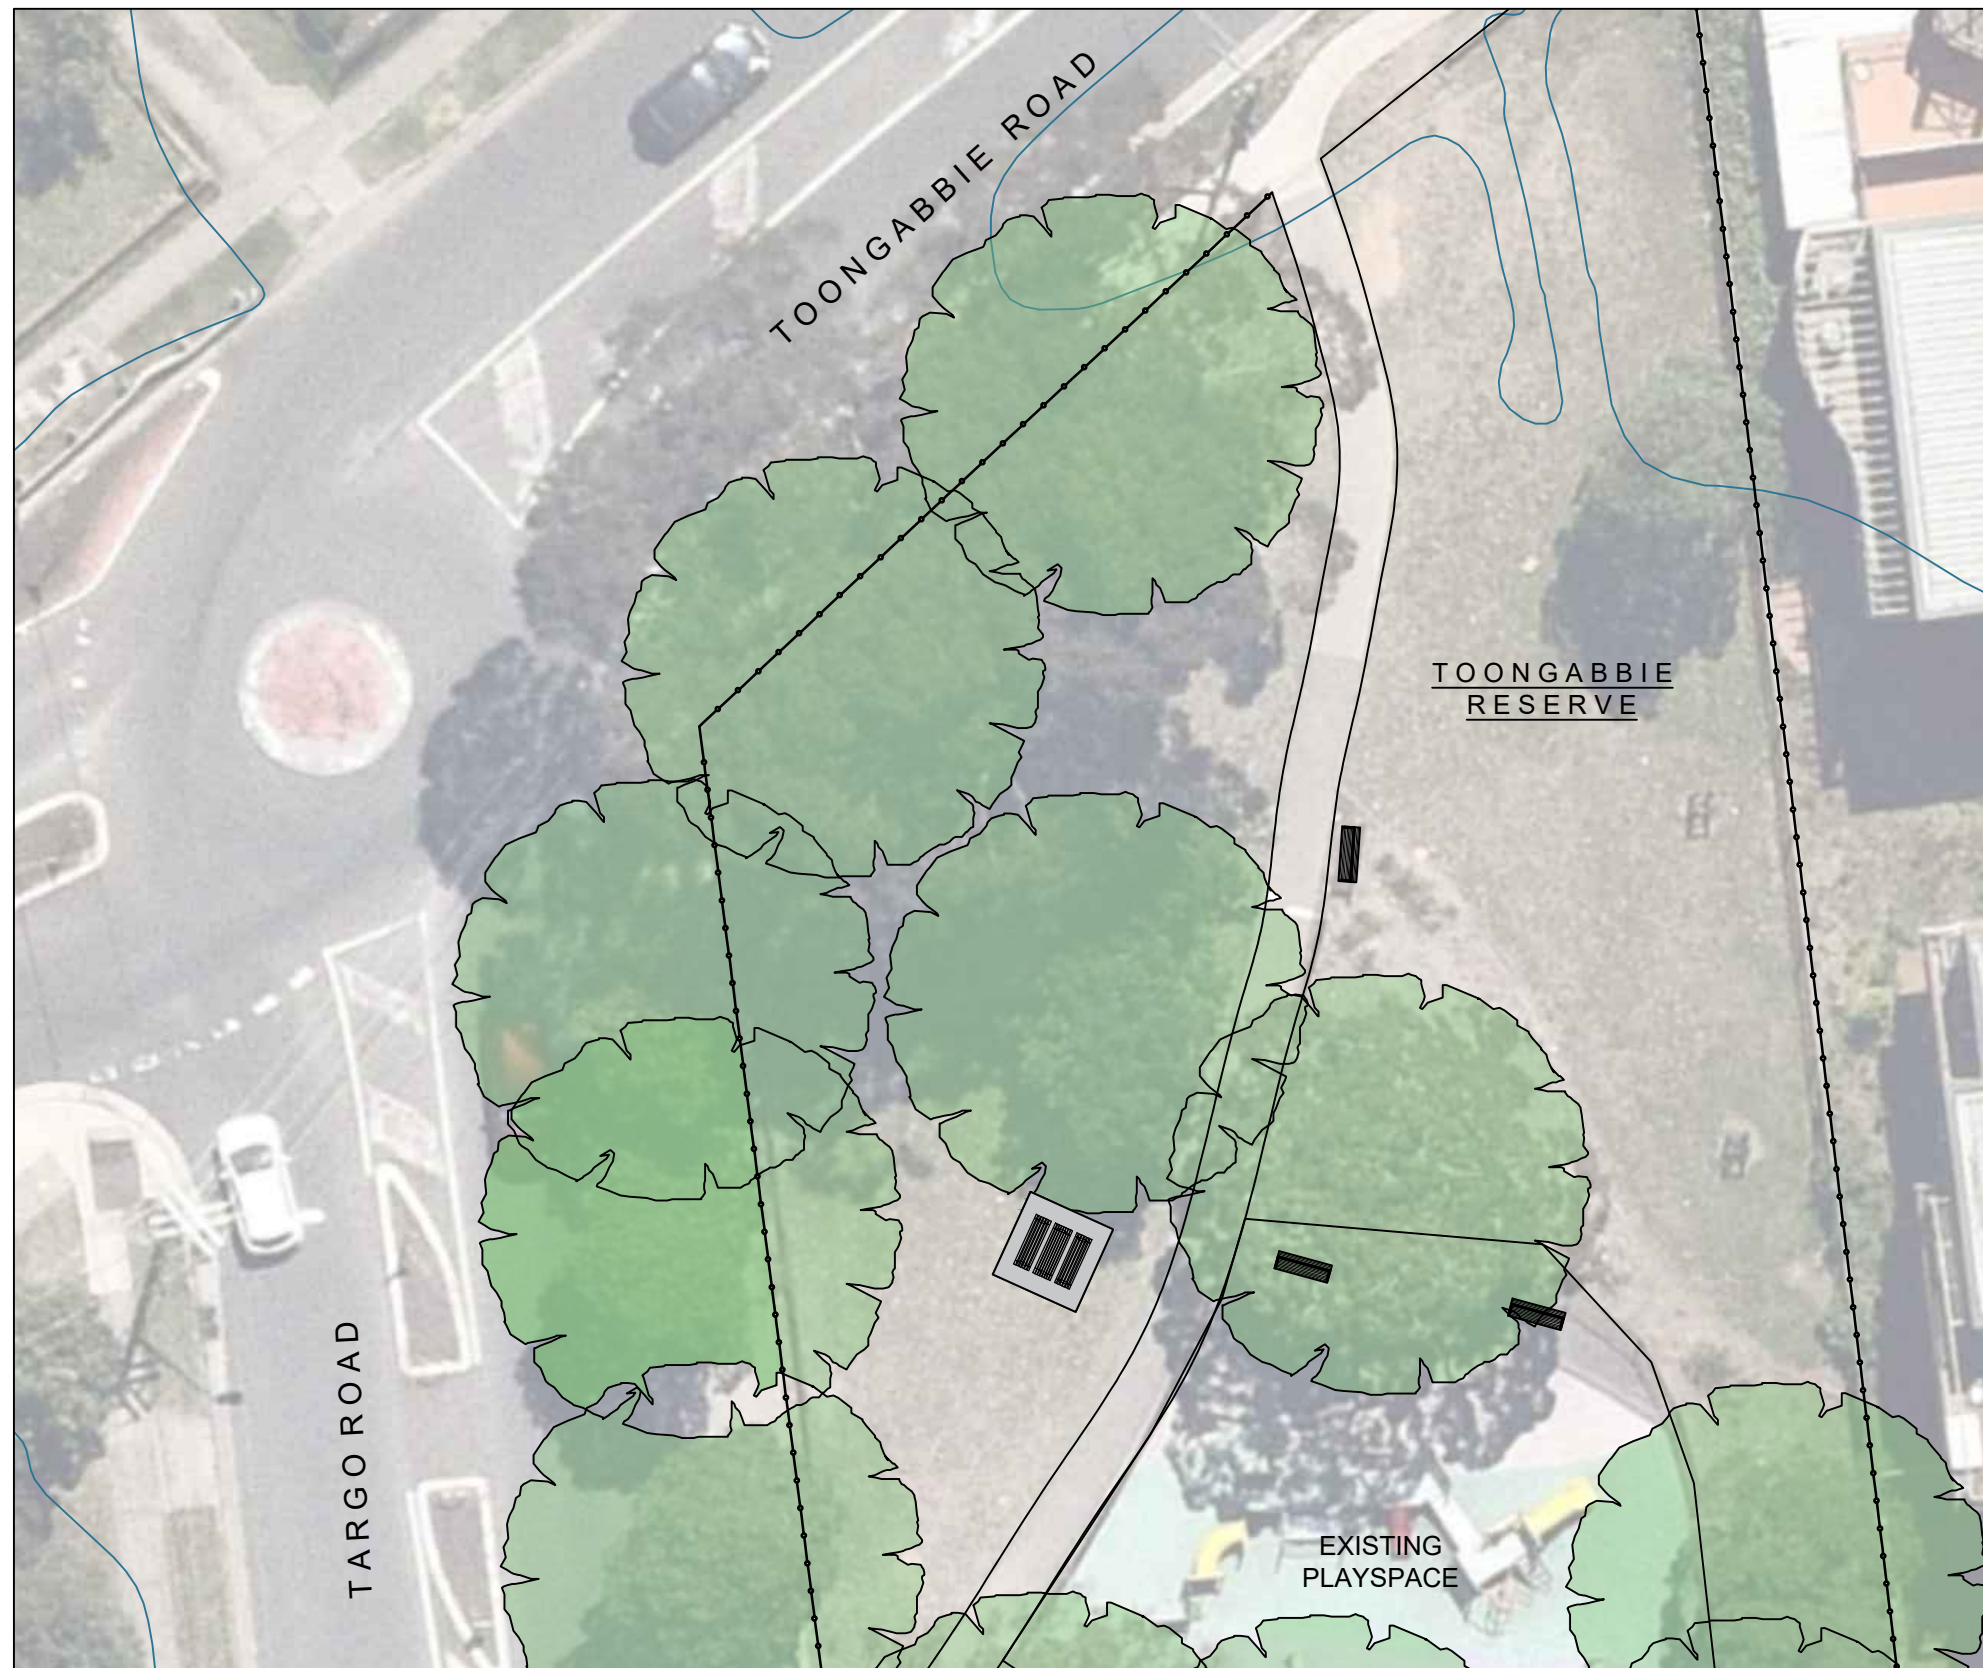

1 Site Plan
Scale 1:500

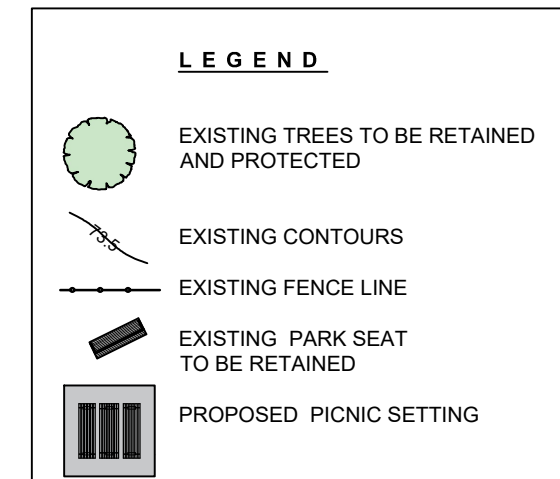


Image of proposed picnic setting



2 Location Plan
NTS

