



- KEY**
- New proprietary shelter
 - New timber decking structure
 - New picnic setting
 - New seating
 - BBQ New electronic accessible BBQ assembly
 - BINS New bin enclosures
 - HCB New hot coal bins
 - DF New accessible drinking fountain
 - New standard concrete pavement
 - New coloured concrete pavement
 - New coloured concrete waterplay slab
 - New permeable pavers
 - New softfall surfacing - colours as indicated
 - New cement bound decomposed gravel path
 - New sand pit
 - New playground grade mulch
 - New turf
 - New planting
 - New rock mulch
 - Proposed trees (26)
 - Existing trees to be retained
 - Existing trees to be removed (13)
 - New sandstone logs
 - New sandstone log retaining wall - max 1 tier
 - Reused demolished tree log

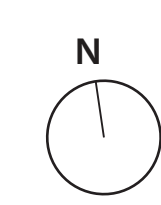

PLANTING PALLETTE

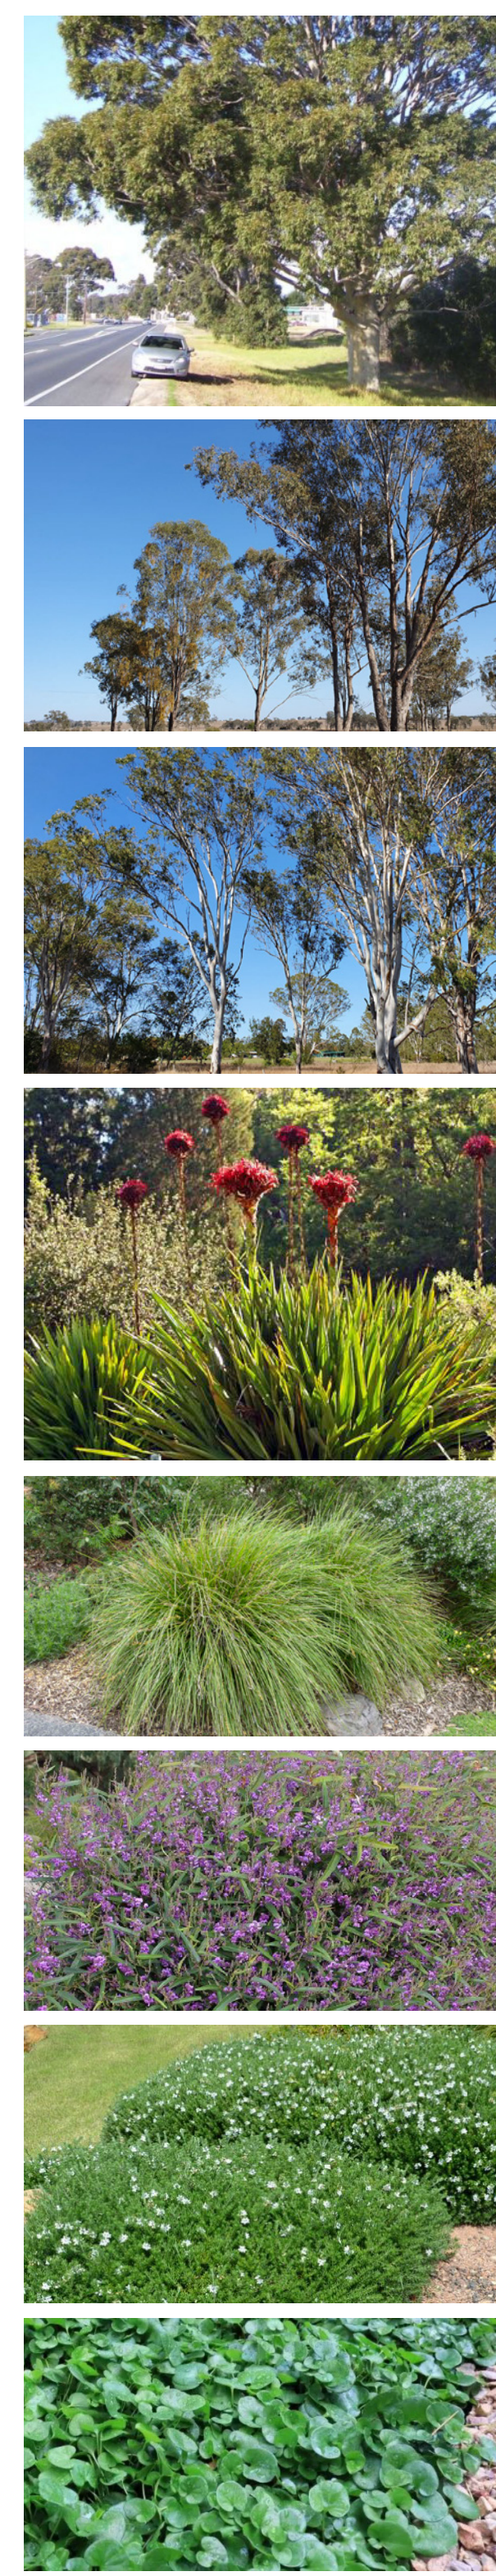

SAND & WATER PLAY



ROPE & NATURE PLAY

ACCESSIBLE CAROUSEL

JUNIOR & ACCESSIBLE PLAY

FURNITURE




FLYING FOX





ACCESSIBLE CAROUSEL



JUNIOR & ACCESSIBLE PLAY

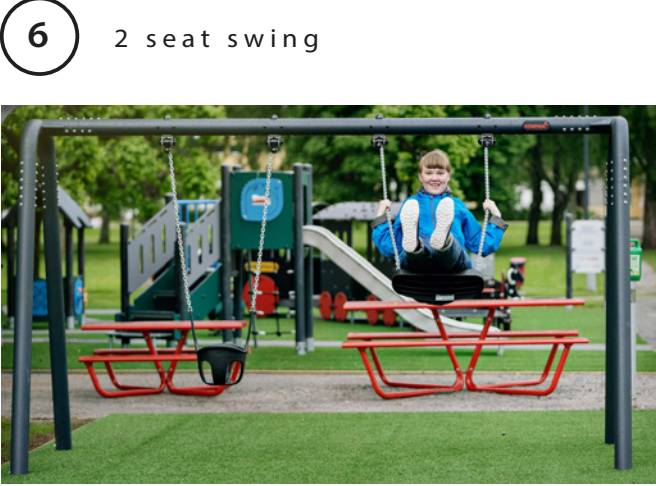

ROPE & NATURE PLAY

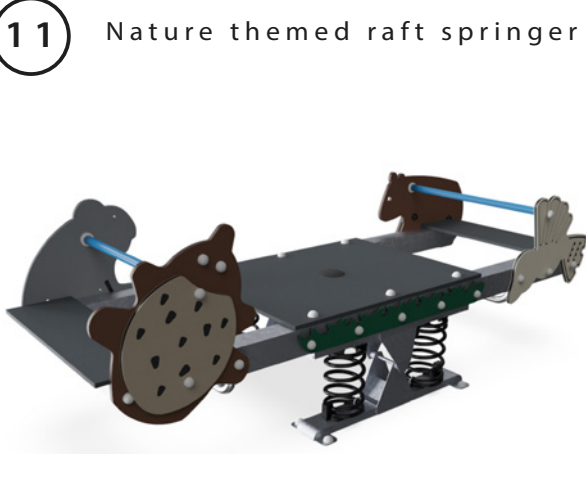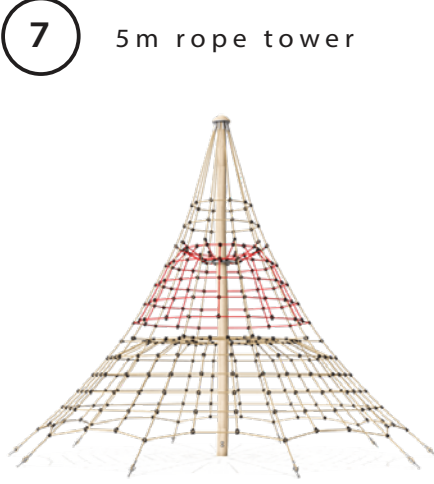

SAND & WATER PLAY

