




1 Site Plan  
Scale 1:600

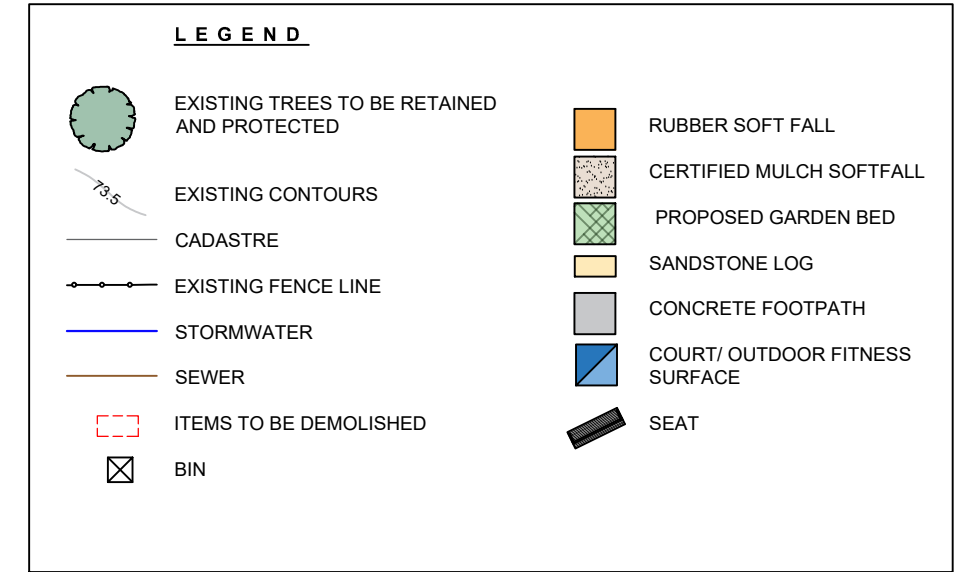

**PROPOSED WITH THIS PROJECT**

1. PROPOSED FULL SIZED BASKETBALL COURT
2. PROPOSED OUTDOOR FITNESS AREA
3. PROPOSED FOOTPATH CONNECTION TO LINK PLAYSPACE AND ACTIVE AREA
4. PROPOSED PLAYSPACE AND SEATING AREA

**PROPOSED FUTURE INCLUSION FROM THE WESTMEAD SOUTH MASTERPLAN**

- A. PROPOSED INDICATIVE FUTURE PATHWAY TO FOLLOW ORIGINAL CREEK LINE
- B. TURF AREA WITH SHADE TREE PLANTING, BBQ AND PICNIC FACILITIES
- C. ENHANCEMENT OF EXISTING MEMORIAL
- D. PROPOSED LOCATION FOR FUTURE POTENTIAL MULTI-COURT



2 Location Plan  
NTS



16 Memorial Avenue (PO Box 42)  
MERRYLANDS NSW 2160  
T 02 9840 9840 | F 02 9840 9734  
  
DX 25408 MERRYLANDS  
TTY 02 9840 9988  
  
ABN 22 798 563 329

PROJECT : **M J BENNETT RESERVE, WESTMEAD  
PARK UPGRADE PROJECT**

TITLE : **LANDSCAPE CONCEPT PLAN**

SURVEYED : N.A

CHECKED : A.M

FILE : PK000260

SCALE : AS SHOWN @ A3

DRAWING N


DESIGNED : R.L

APPROVED : L.W

DATE : OCTOBER 2023


SHEET : 1 / 3

**CCC-DWG-001**

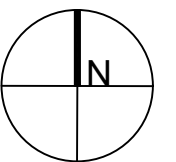



GOWRIE CRESCENT

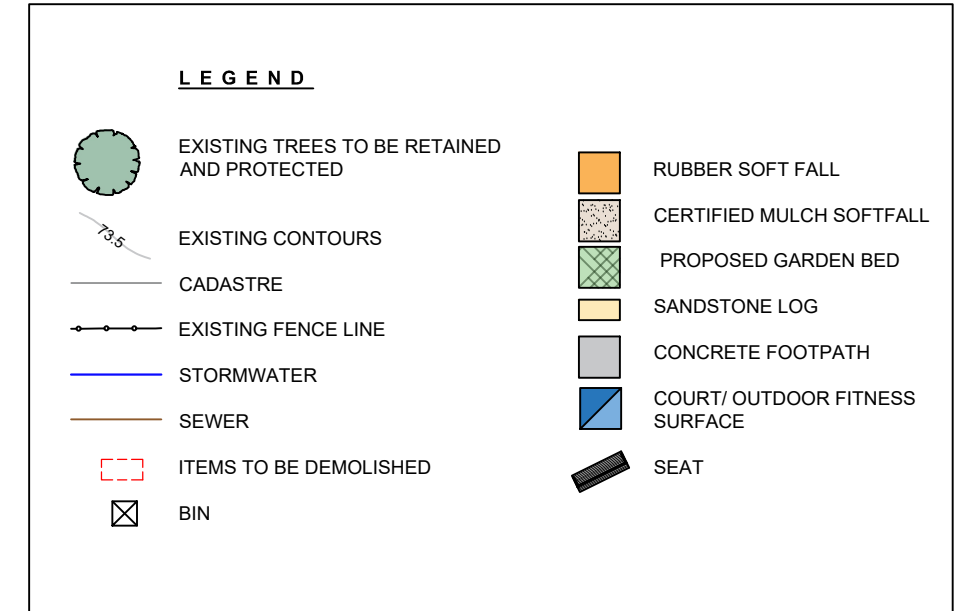

- MULTI-PLAY UNIT
- SWINGS
- CLIMBING POLES
- SEE-SAW ROCKER
- INCLUSIVE CAROUSEL
- SPRING ROCKER
- IN-GROUND TRAMPOLINE X 2



1 Site Plan  
Scale 1:200

2 Proposed Play Equipment  
NTS



16 Memorial Avenue (PO Box 42)  
MERRYLANDS NSW 2160  
T 02 9840 9840 | F 02 9840 9734  
DX 25408 MERRYLANDS  
TTY 02 9840 9988  
ABN 22 798 563 329

PROJECT : **M J BENNETT RESERVE, WESTMEAD  
PARK UPGRADE PROJECT**

TITLE : **PLAYSPACE CONCEPT PLAN**

SURVEYED : N.A

CHECKED : A.M

FILE : PK000260

SCALE : AS SHOWN @ A3

DRAWING N


DESIGNED : R.L

APPROVED : L.W




DATE : OCTOBER 2023

SHEET : 2 / 3

**CCC-DWG-002**

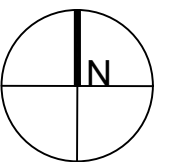



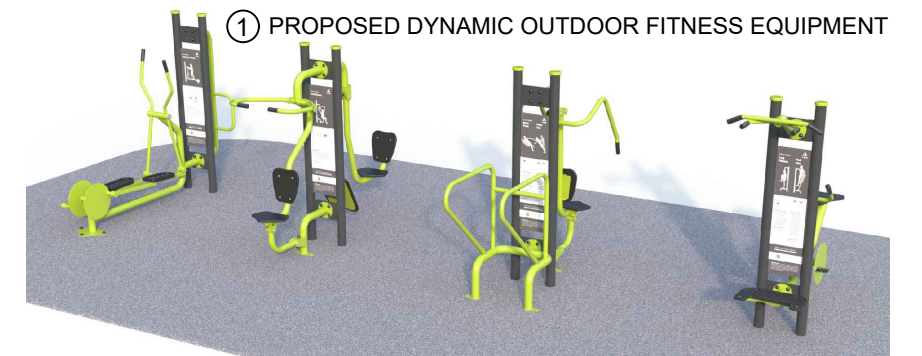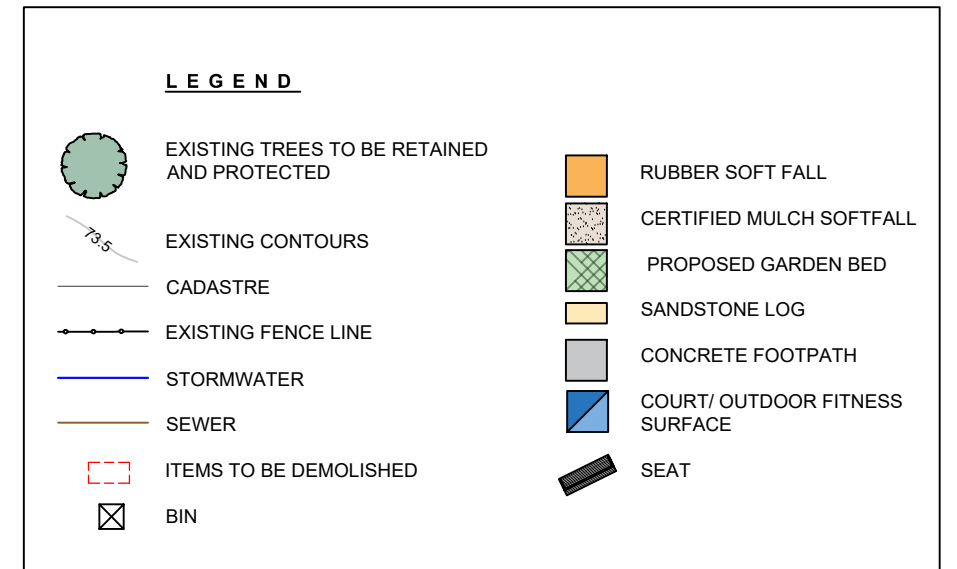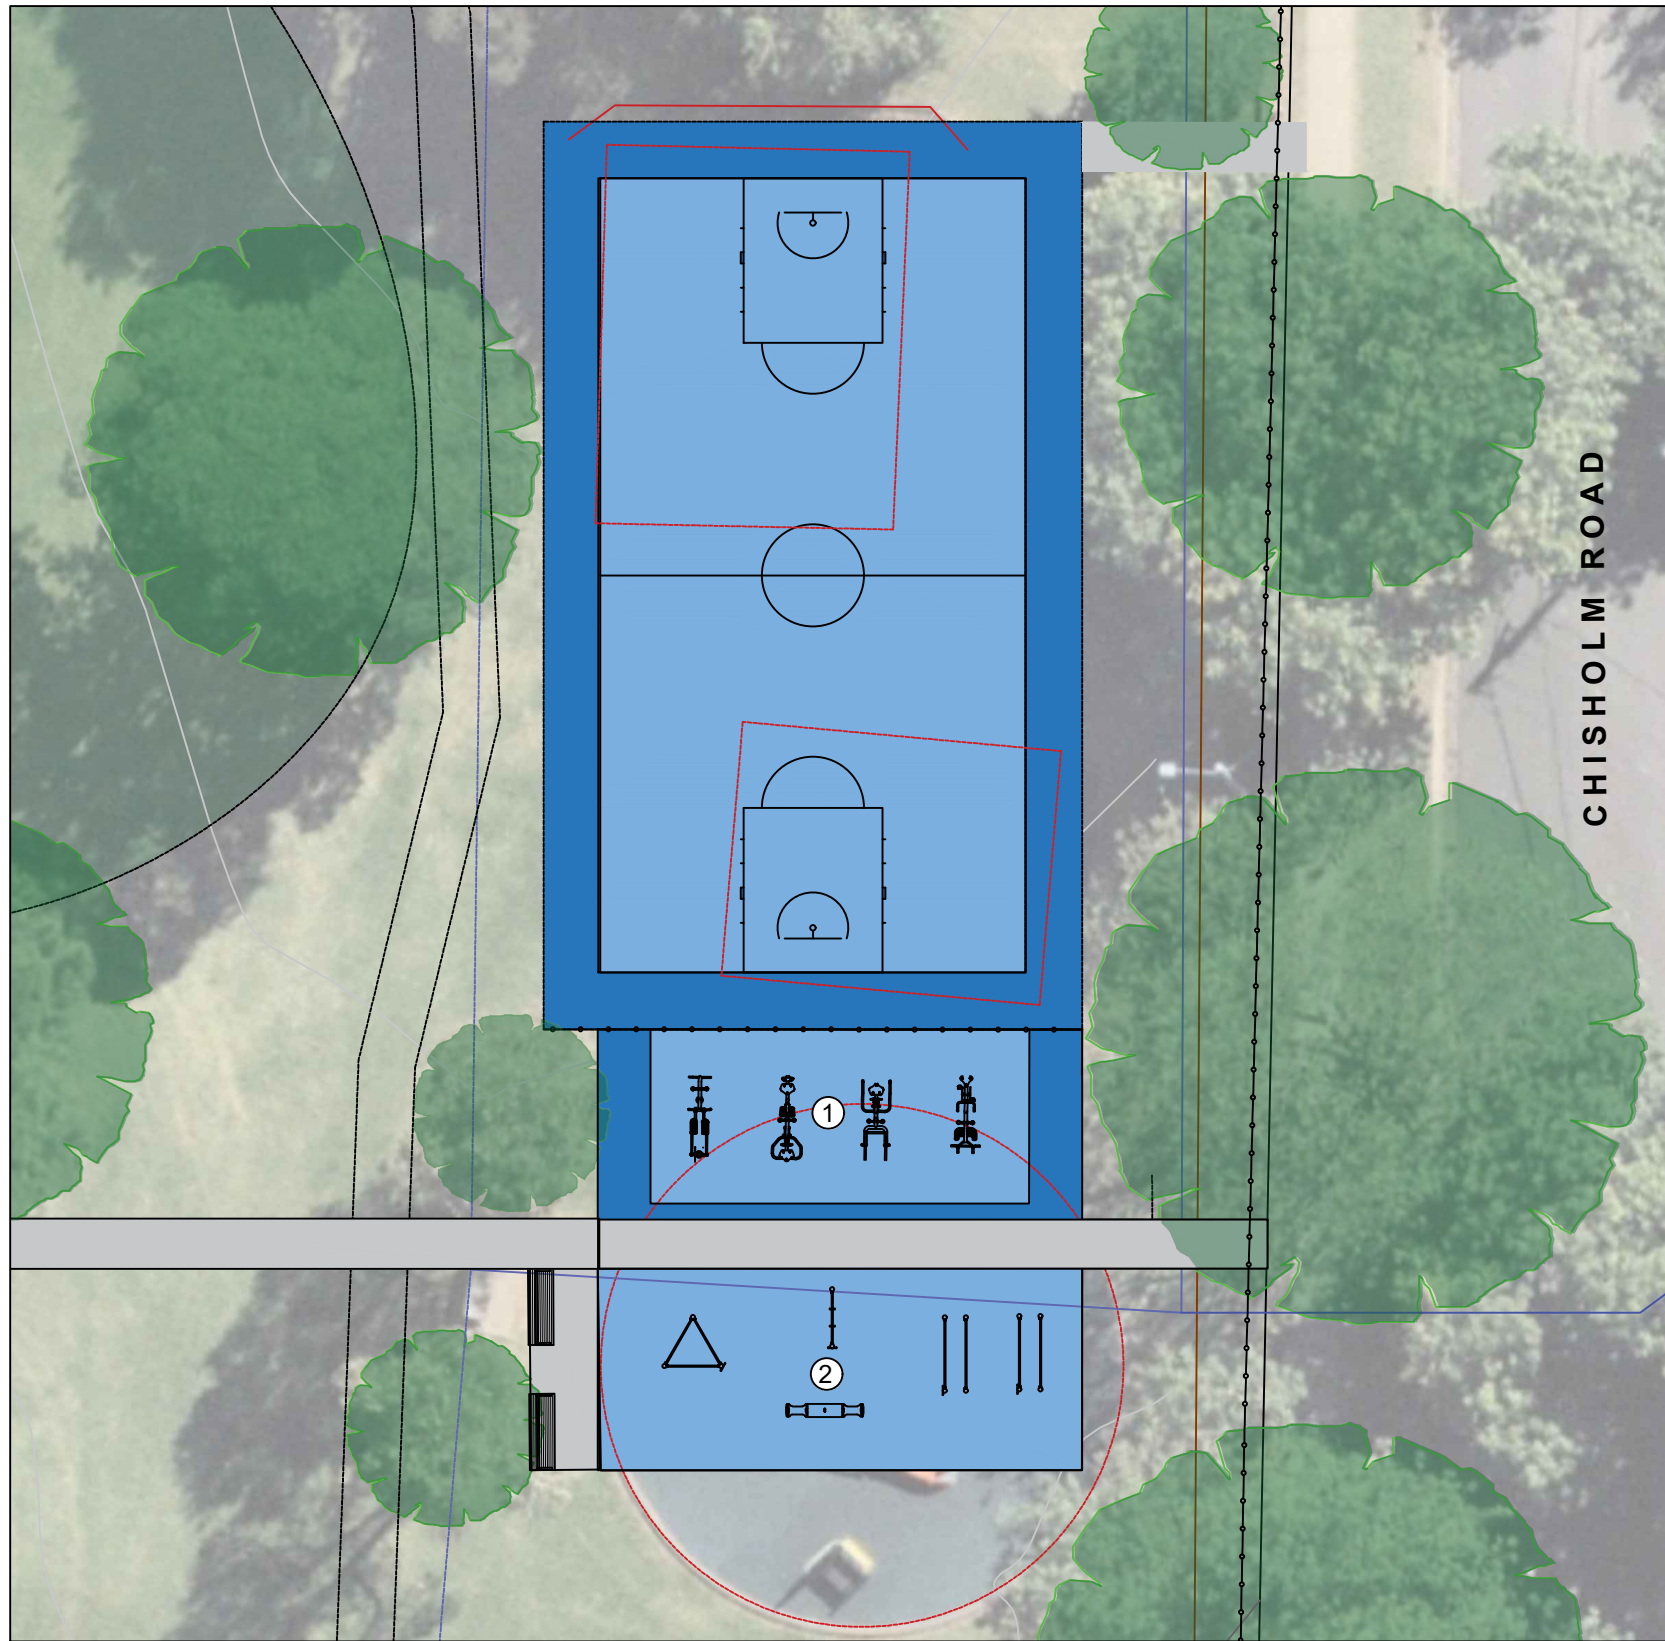

① Site Plan  
Scale 1:200

② PROPOSED EQUIPMENT  
NTS



16 Memorial Avenue (PO Box 42)  
MERRYLANDS NSW 2160  
T 02 9840 9840 | F 02 9840 9734  
DX 25408 MERRYLANDS  
TTY 02 9840 9988  
ABN 22 798 563 329

PROJECT : **M J BENNETT RESERVE, WESTMEAD  
PARK UPGRADE PROJECT**

TITLE : **BASKETBALL & FITNESS ZONE CONCEPT PLAN**

SURVEYED : N.A

CHECKED : A.M

FILE : PK000260

SCALE : AS SHOWN @ A3

DRAWING N

DESIGNED : R.L

APPROVED : L.W

DATE : OCTOBER 2023

SHEET : 3 / 3

**CCC-DWG-003**

