


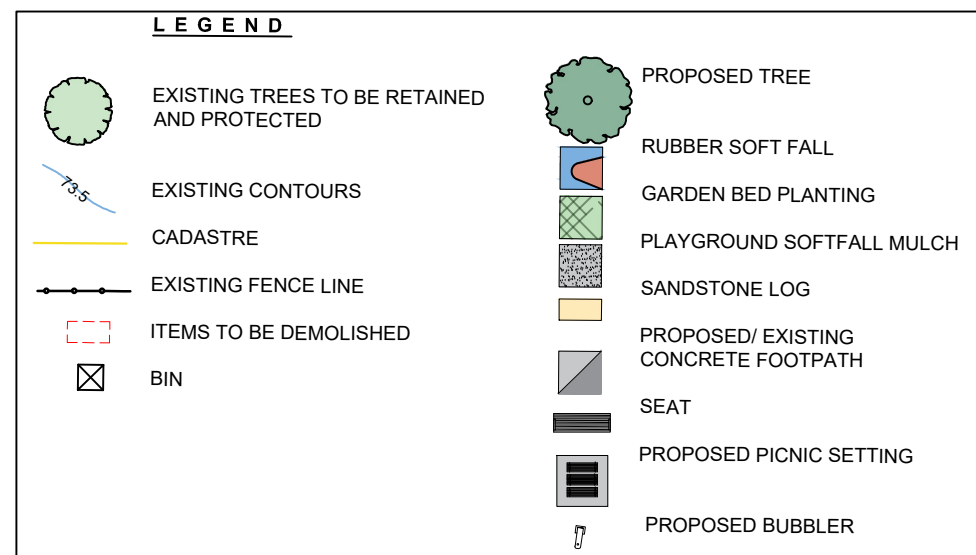




1 Concept Plan
Scale 1:750

1. Proposed new footpath from Olympic Drive to John Street
2. Allowance for future pedestrian overbridge and ramp from Wyatt Park (As shown in Wyatt Park Plan of Management)
3. New park seating
4. Proposed outdoor fitness equipment
5. Proposed playground additions
6. Potential location for proposed exleoo unit
7. Existing playground to be retained
8. Proposed new fence along Olympic Drive park boundary



2 Location Plan
Not to scale

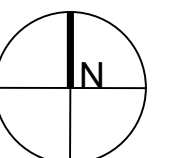

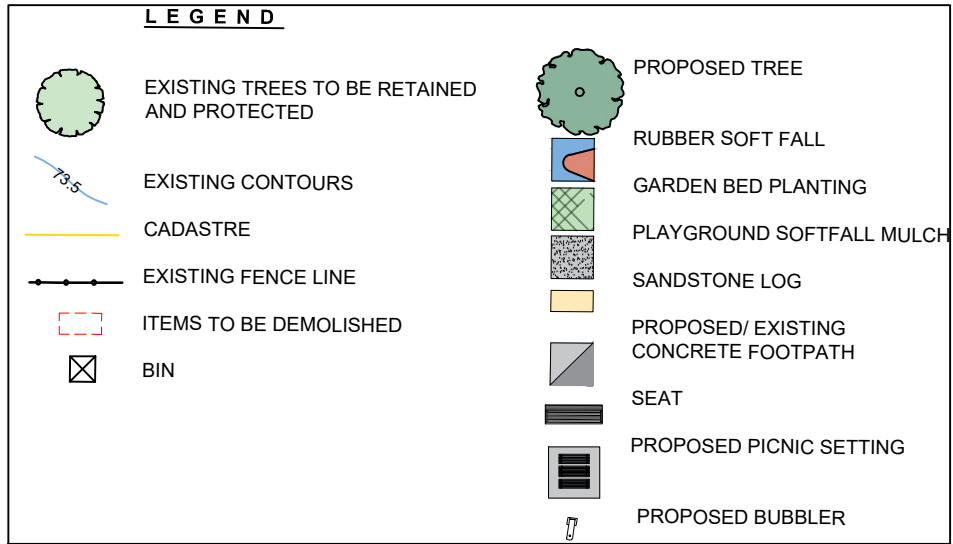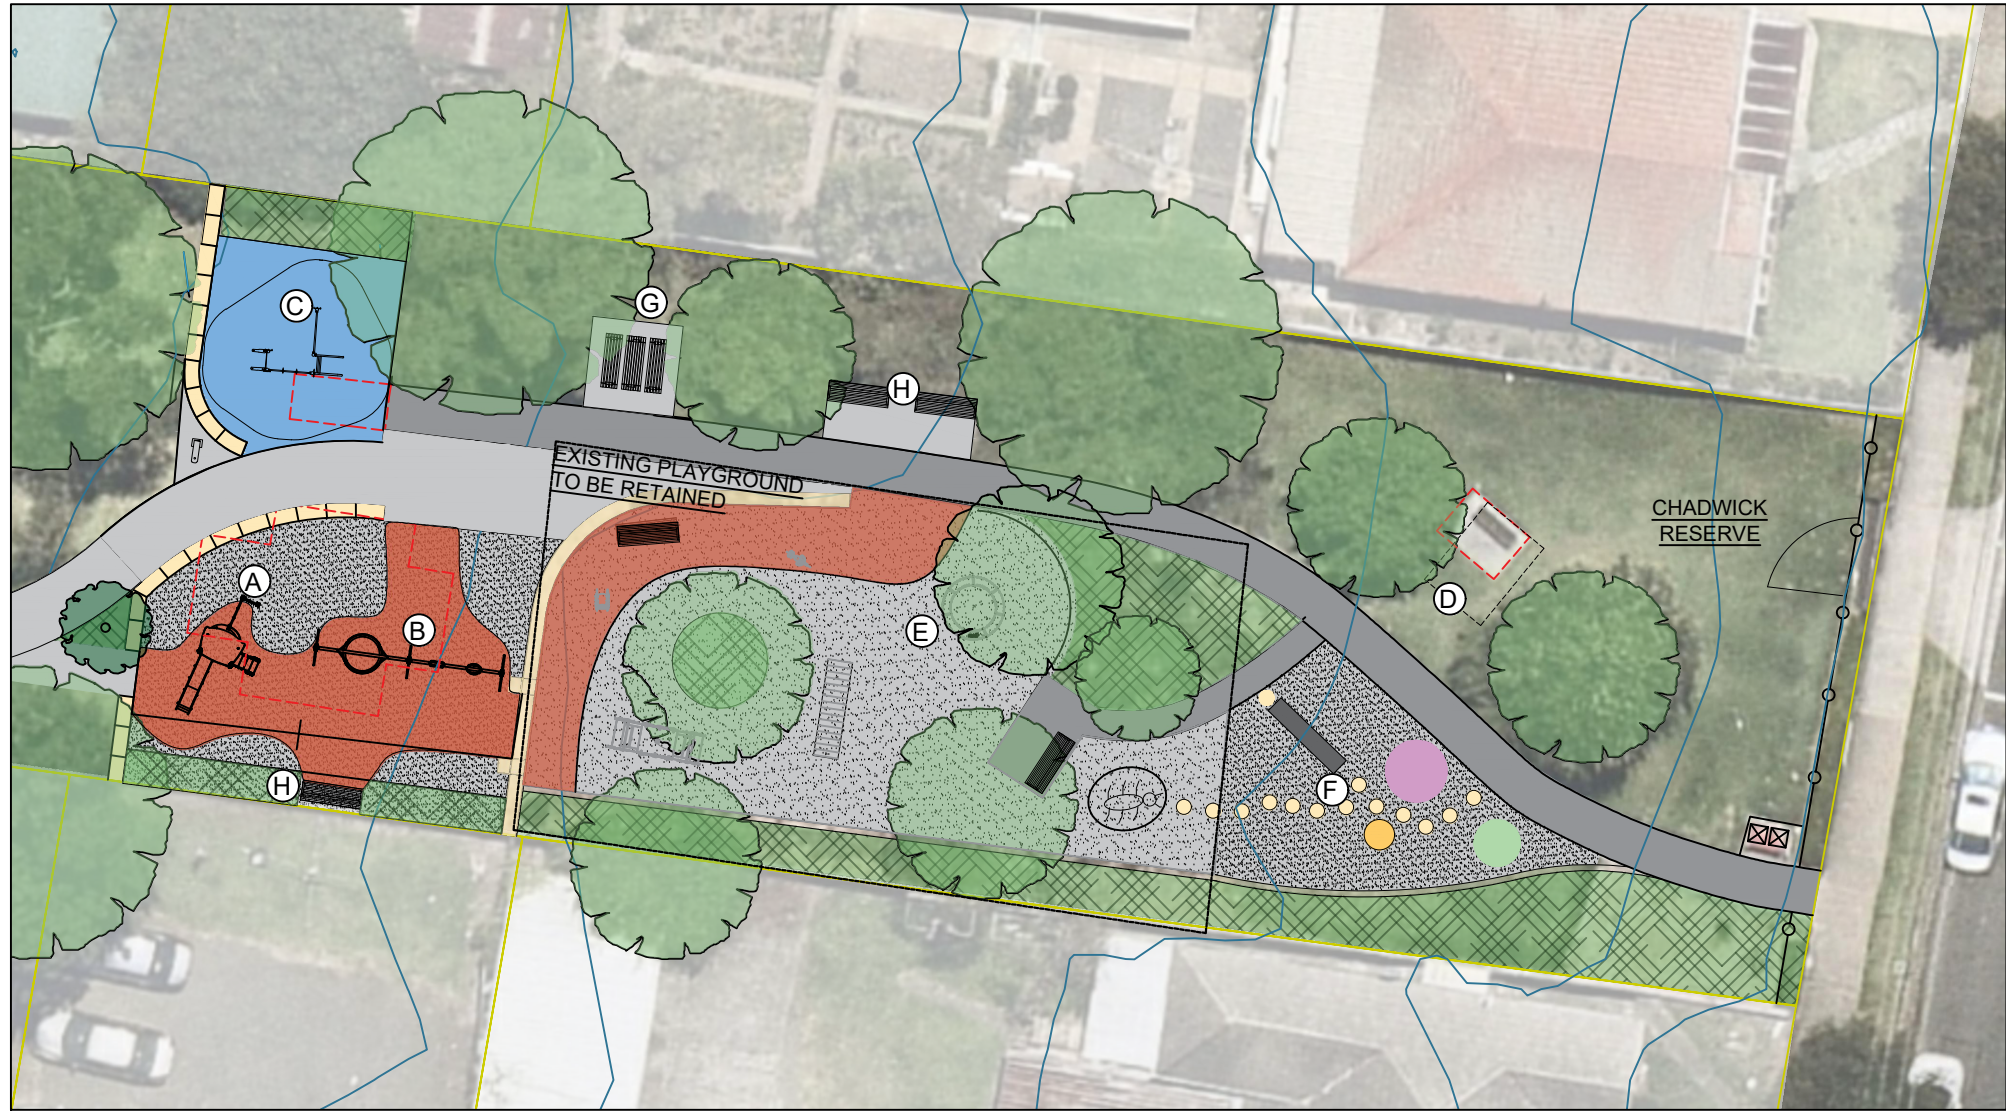

- A. Proposed small multi-unit with slide
- B. Proposed Swing unit to replace existing
- C. Proposed outdoor fitness equipment
- D. Potential location for Unisex accessible toilet
- E. Existing playground to be retained
- F. Proposed nature play area with stepping stones, concrete tunnel, bug themed play items and native sensory planting.
- G. Proposed picnic setting
- H. Proposed park seating


1 Playground Concept Plan
Scale 1:200



Proposed small multi-unit



Proposed Swing unit with basket, toddler and slat seats

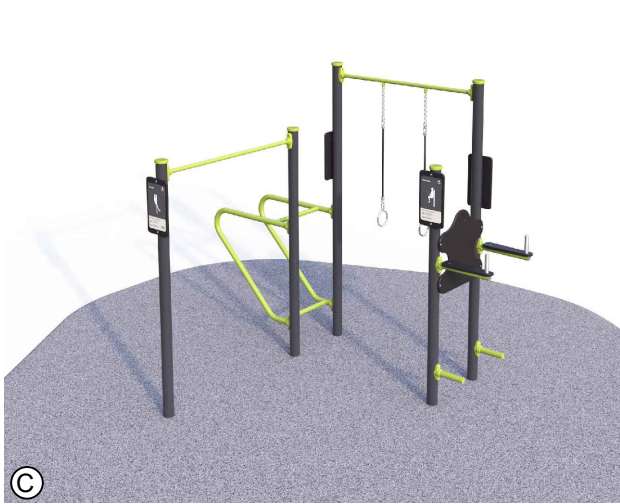

Proposed outdoor fitness equipment



Proposed Unisex accessible toilet

