




Amy Street Plan View

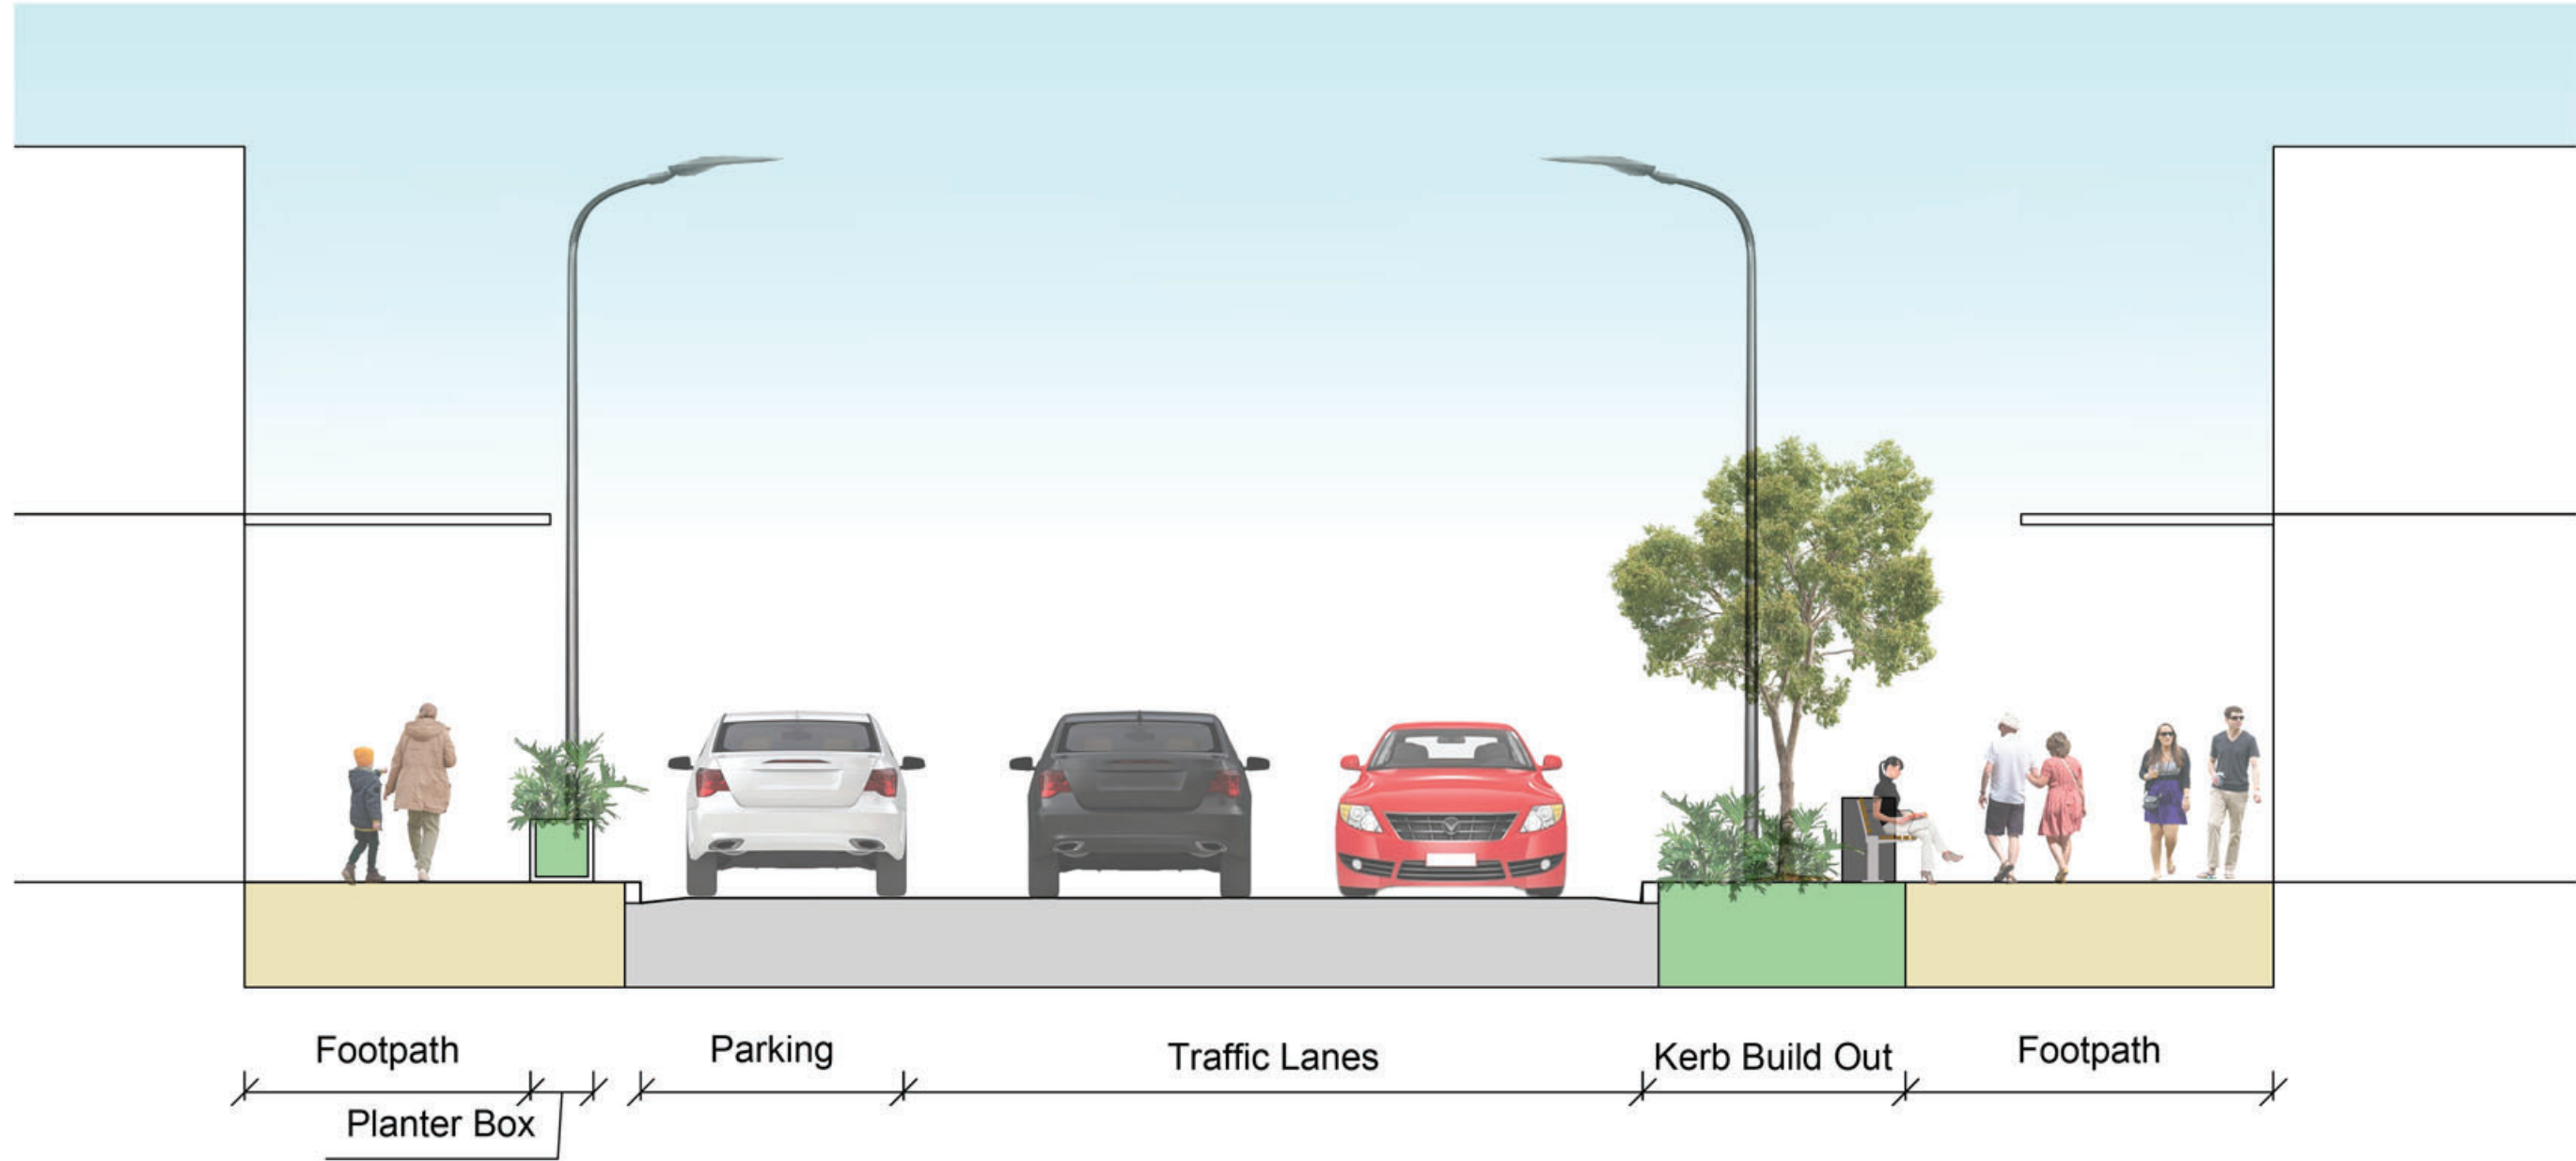

Amy Street Section



Amy Street Perspective View

LEGEND	
1	Upgrade pedestrian crossing with dedicated 2.5m wide bicycle lane
2	New multi-functional pole with underground power supply outside library area
3	Upgrade of Regent's Park Library Precinct - refer to document library
4	New in-ground planting at kerb extension
5	Streetscape upgraded with new paving, seats, smart bins and planter boxes
6	New outdoor dining area
7	New kerb build out at corner of Amy Street and Kitchen Avenue
8	Increased tree planting on Regent Street
9	New kerb build out at corner of Amy Street and Regent Street
10	Upgrade pedestrian crossing
11	New kerb build out at corner of Amy Street and Edwin Street
12	Opportunity for catenary lighting at entrance to Amy Street.
13	New mural designs in laneway subject to DA approval
	New tree planting
	Existing tree
	Train Station
	Bus Stop
	Disabled Parking Bay



STREETSCAPE UPGRADE



SOCIAL COHESION



ACTIVE TRANSPORT



URBAN COOLING



PUBLIC ART




SAFETY & ACCESSIBILITY

Finishes




Pebblecrete Paving

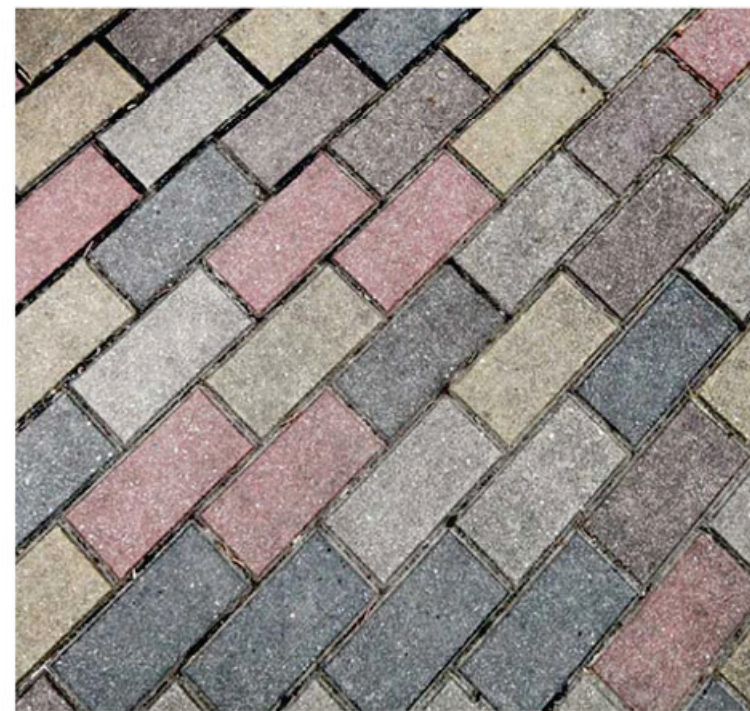

Mixed Brick Paving at Outdoor Dining Area


Colour Scheme

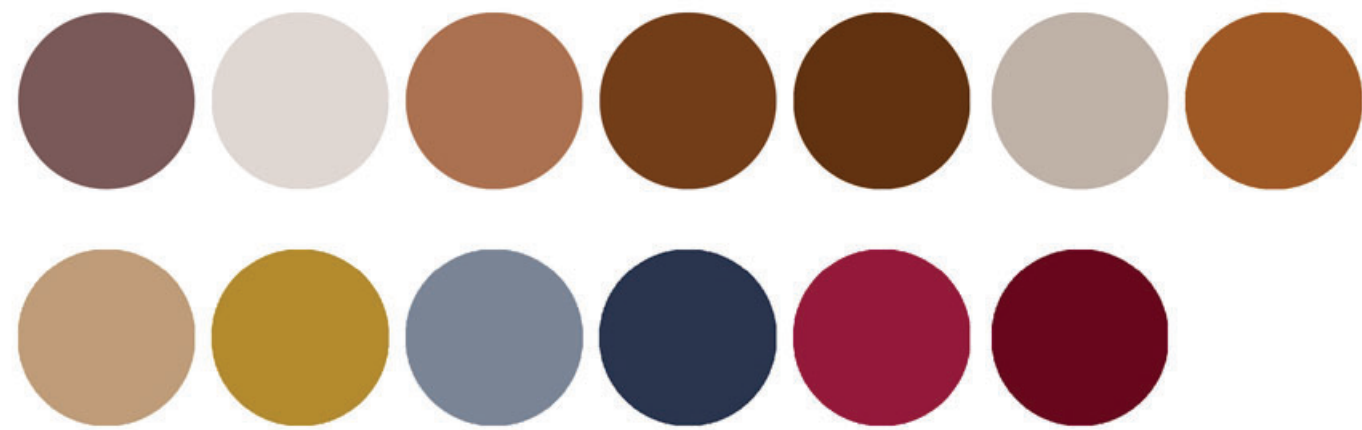

Outdoor Dining Area



Outdoor Dining Area Seating Arrangement

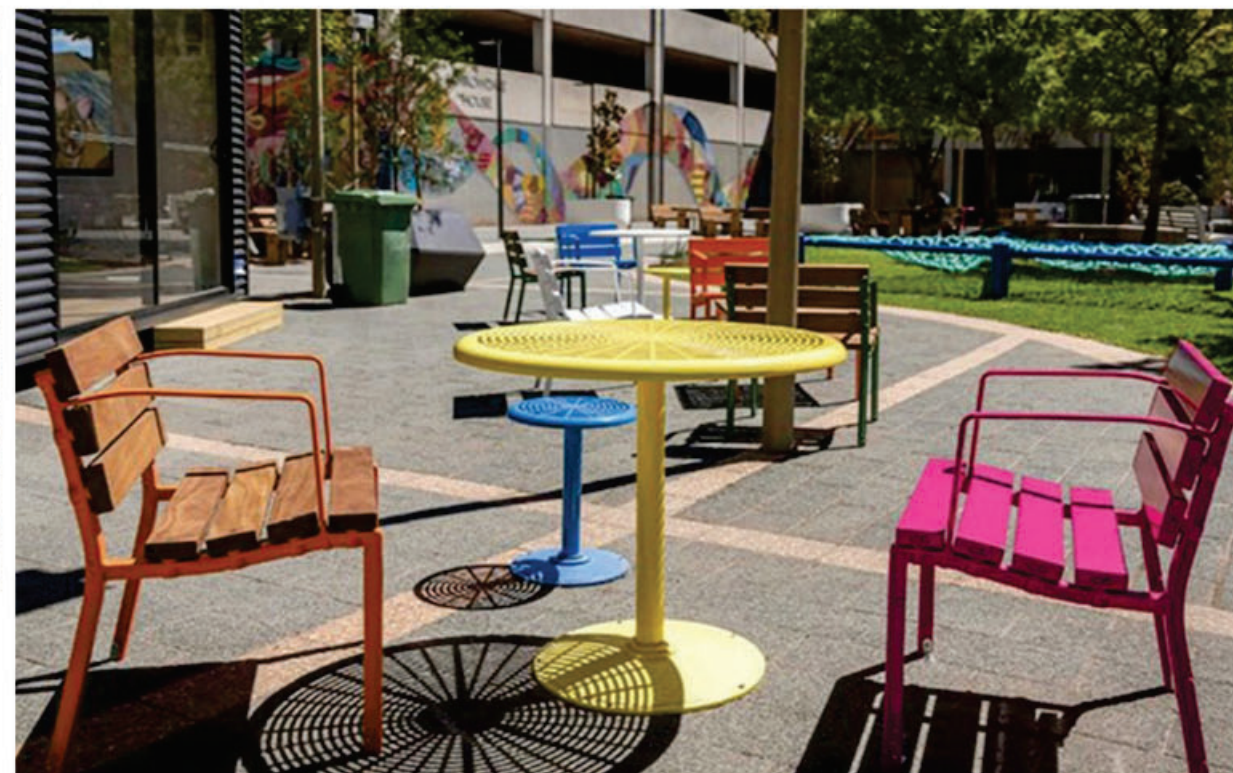

Smart Furniture



PowerMe™ Smart Bench



Escola eBin



Outside library to install Multifunction Poles

Design Intent



Amy Street Perspective View

Street Planting



Lophostemon confertus



Tristaniopsis laurina



Planter box



Dianella 'Little Jess'



Loropetalum 'Plum Gorgeous'



Philodendron Xanadu



Tulbaghia violacea



Pelargonium sp



Brachyscome multifida 'Break O Day'

Regents Park Town Centre Concept Design

Materials, Furniture and Planting Palette