






1 Concept Plan
Scale 1:750

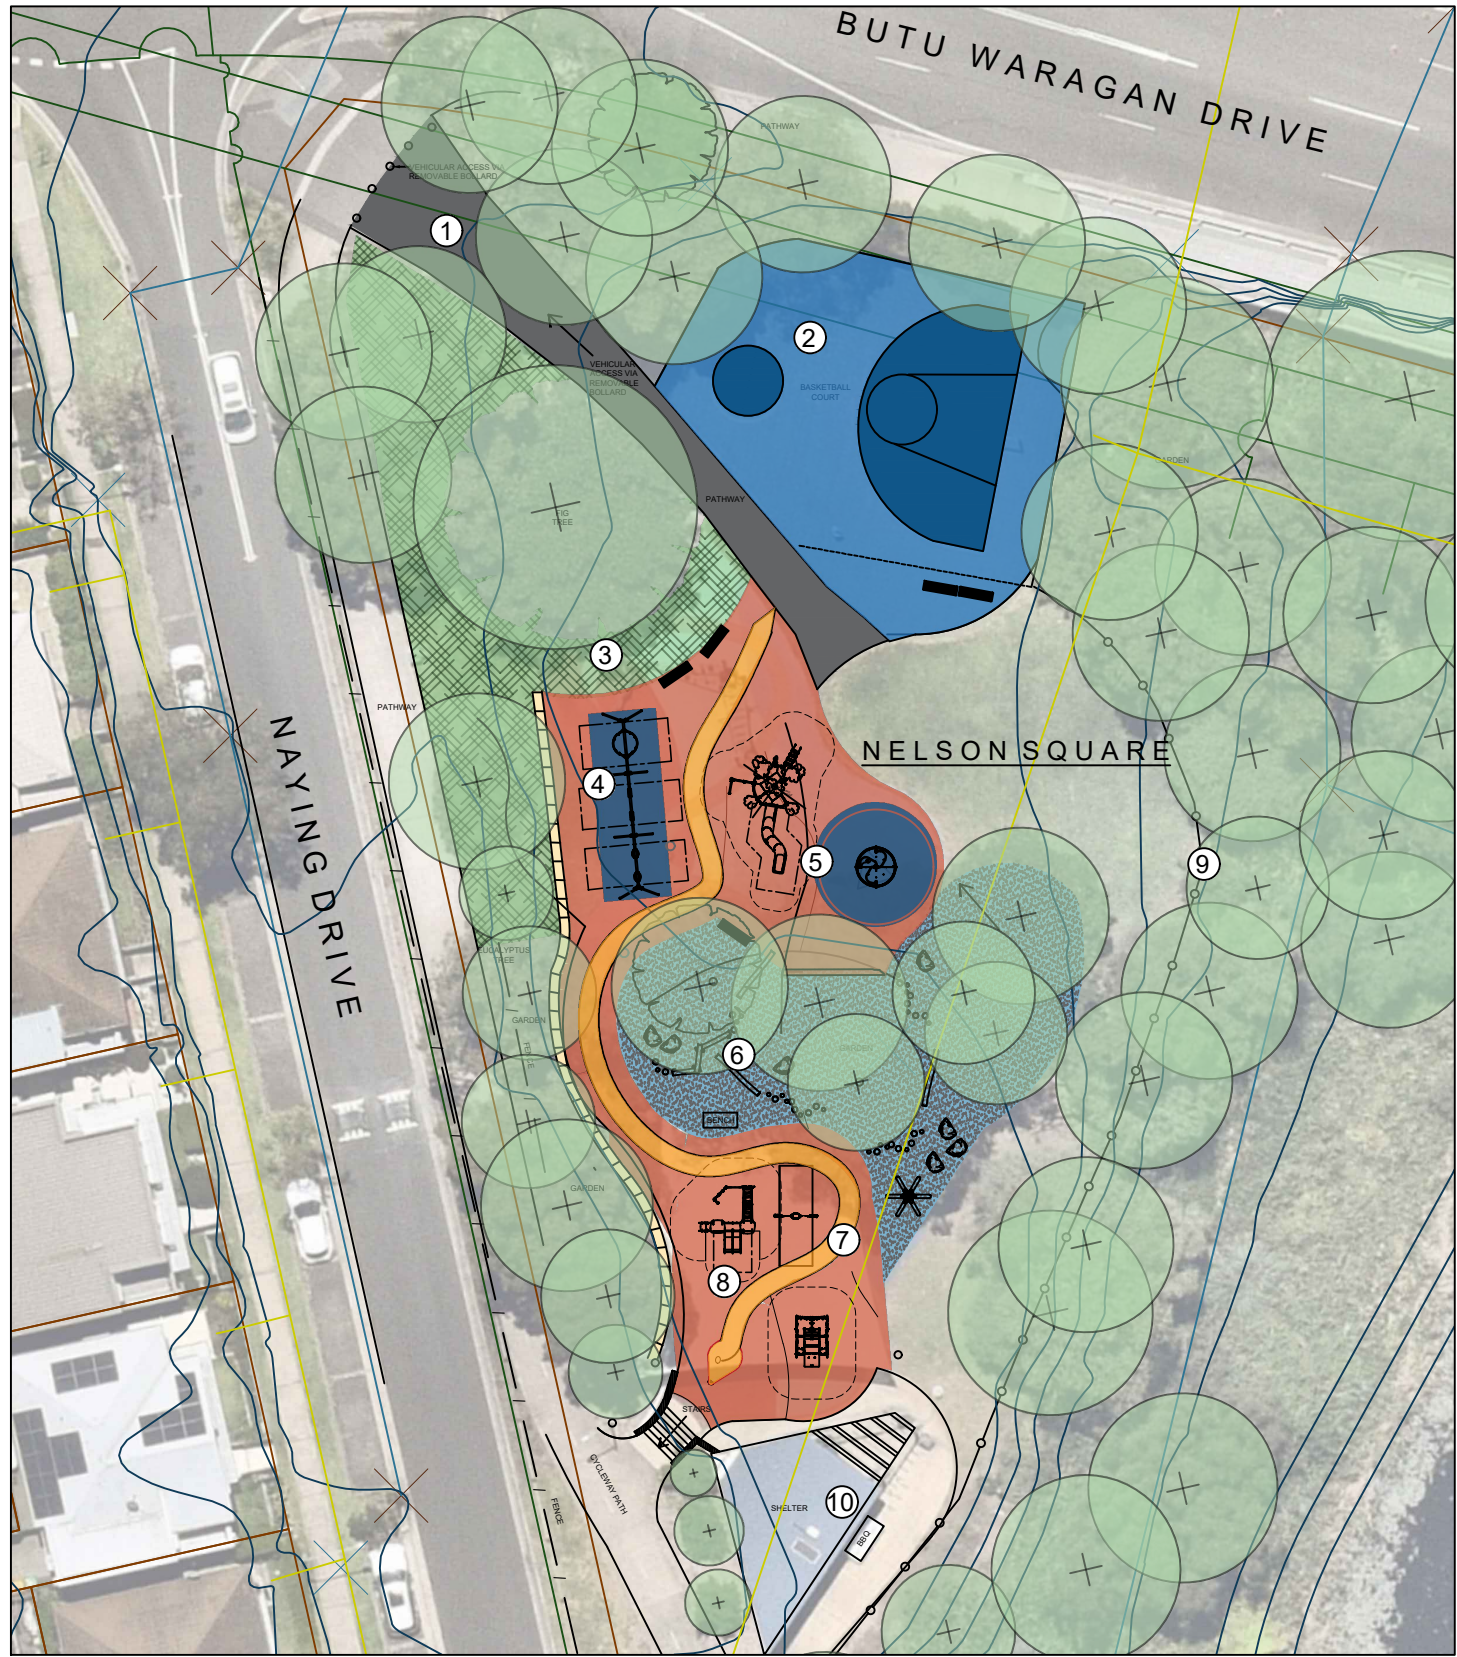

1. Existing entry path into park maintained
2. Existing Court to be upgrade including new surface, new fence extension. Removal of vine and pruning of trees to improve visibility
3. New low native planting mulch area under trees
4. New swing area
5. New senior children play equipment
6. New nature play area under existing trees
7. Existing snake design replicated in new softfall as access path
8. Toddler and Junior play area
9. New post and rail fencing to waterbody
10. Existing shelter and park furniture retained

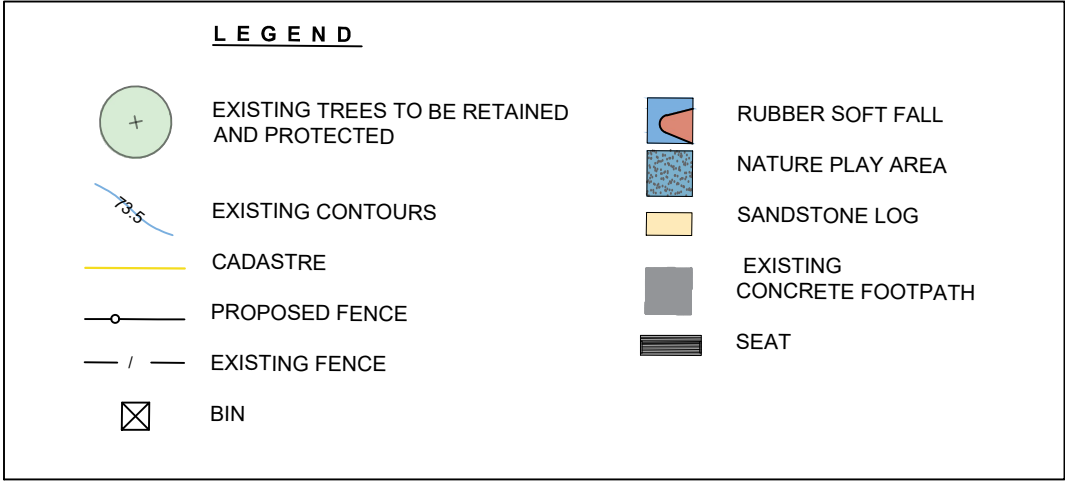

2 Location Plan
NTS


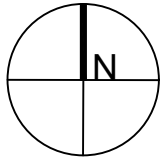





1 Concept Plan
Scale 1:200

LEGEND

- EXISTING TREES TO BE RETAINED AND PROTECTED
- EXISTING CONTOURS
- CADASTRE
- PROPOSED FENCE
- EXISTING FENCE
- BIN
- RUBBER SOFT FALL
- NATURE PLAY AREA
- SANDSTONE LOG
- EXISTING CONCRETE FOOTPATH
- SEAT

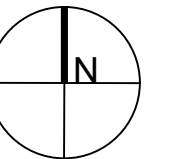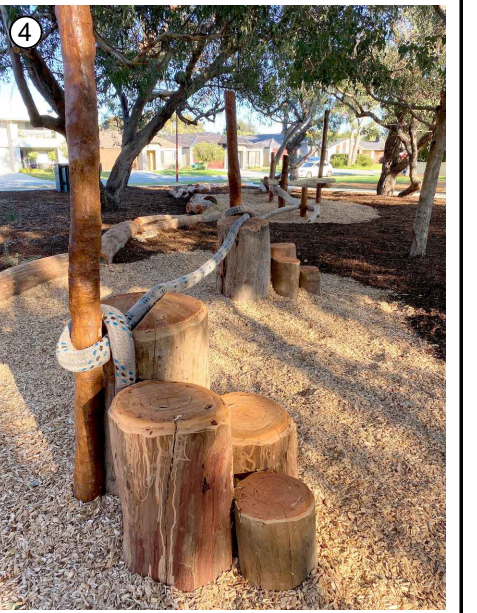

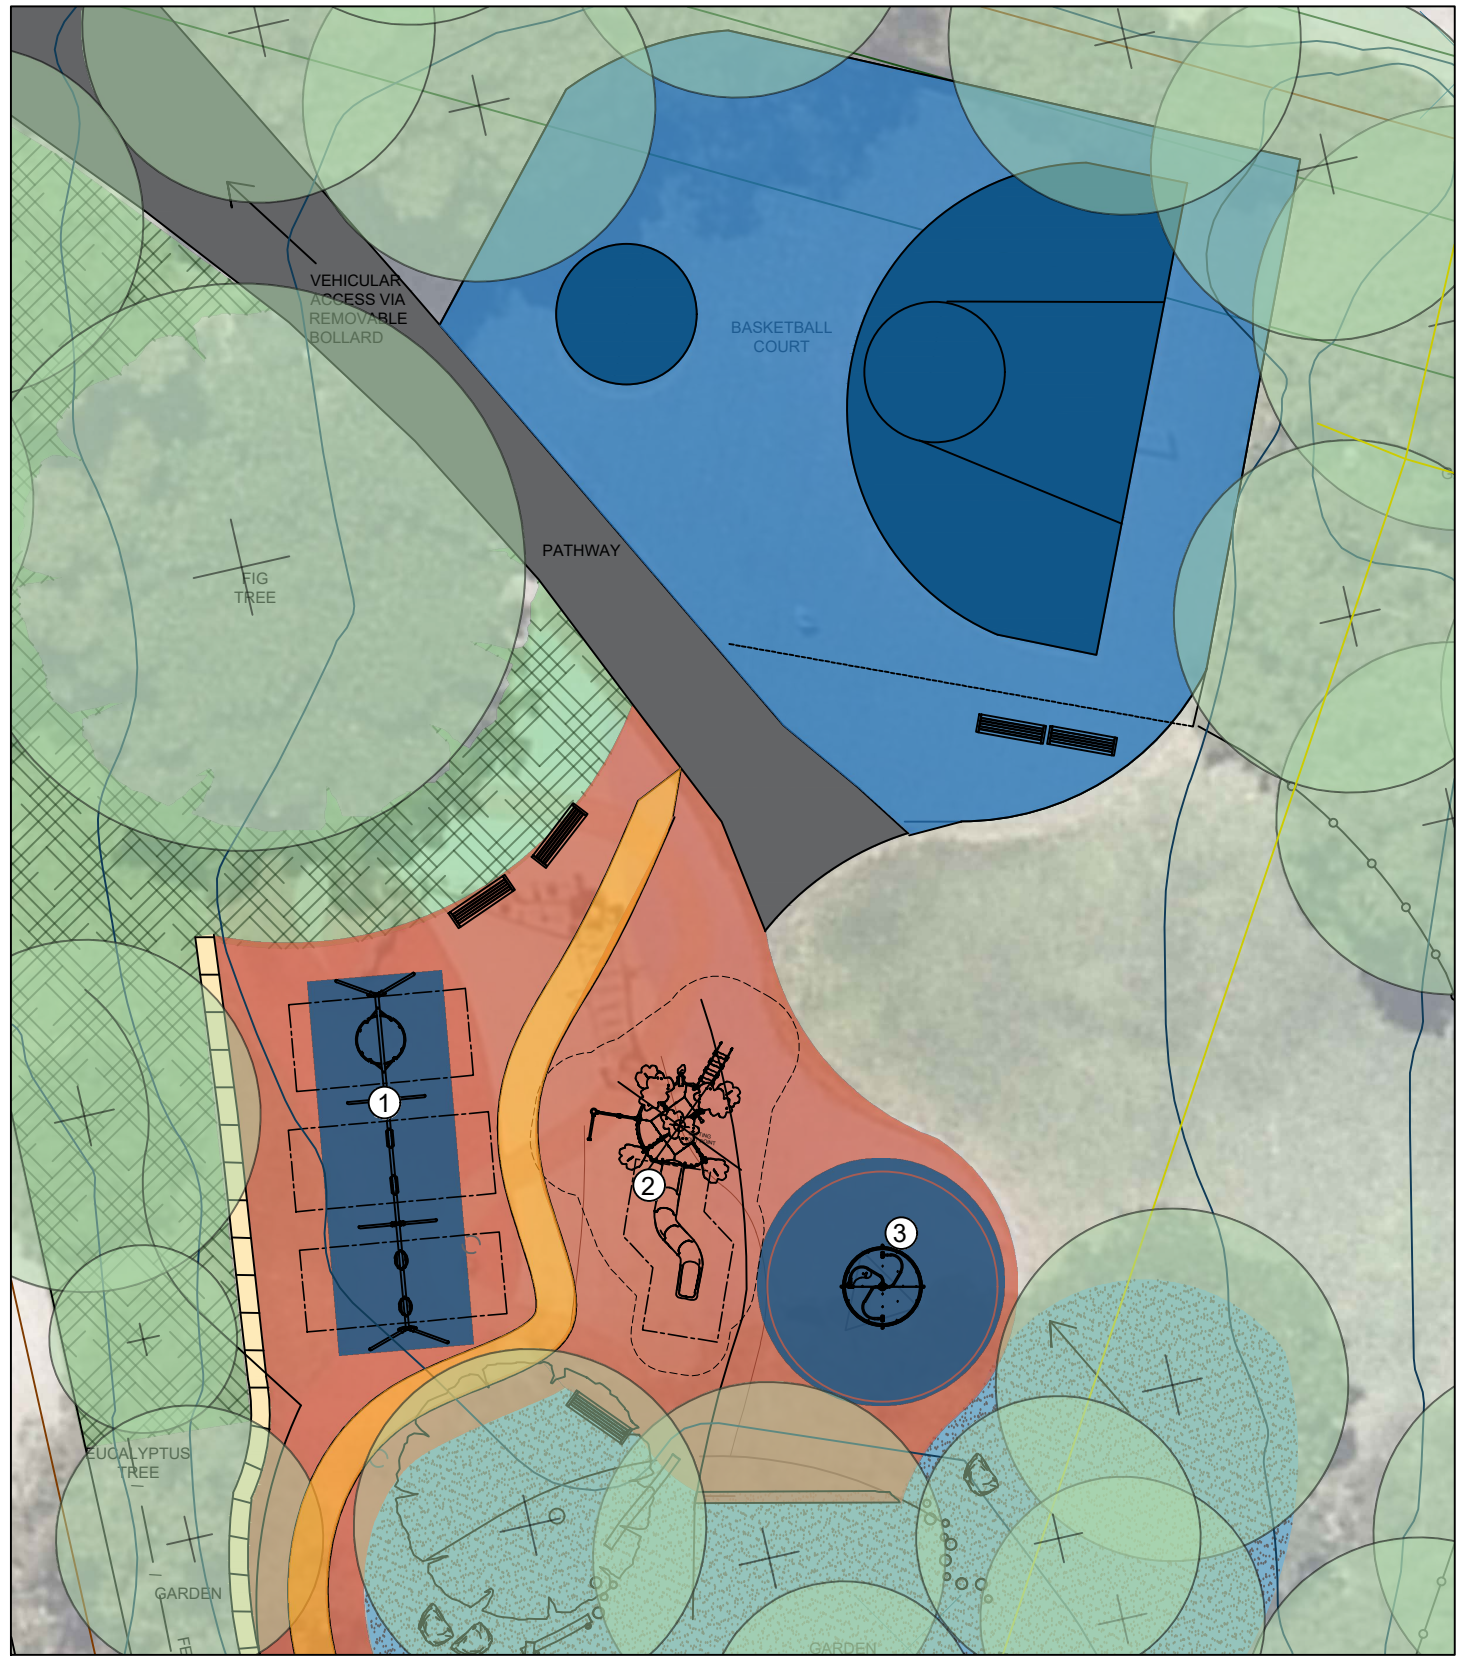

1 Concept Plan
Scale 1:200

LEGEND	
	EXISTING TREES TO BE RETAINED AND PROTECTED
	EXISTING CONTOURS
	CADASTRE
	PROPOSED FENCE
	EXISTING FENCE
	BIN
	RUBBER SOFT FALL
	NATURE PLAY AREA
	SANDSTONE LOG
	EXISTING CONCRETE FOOTPATH
	SEAT

