


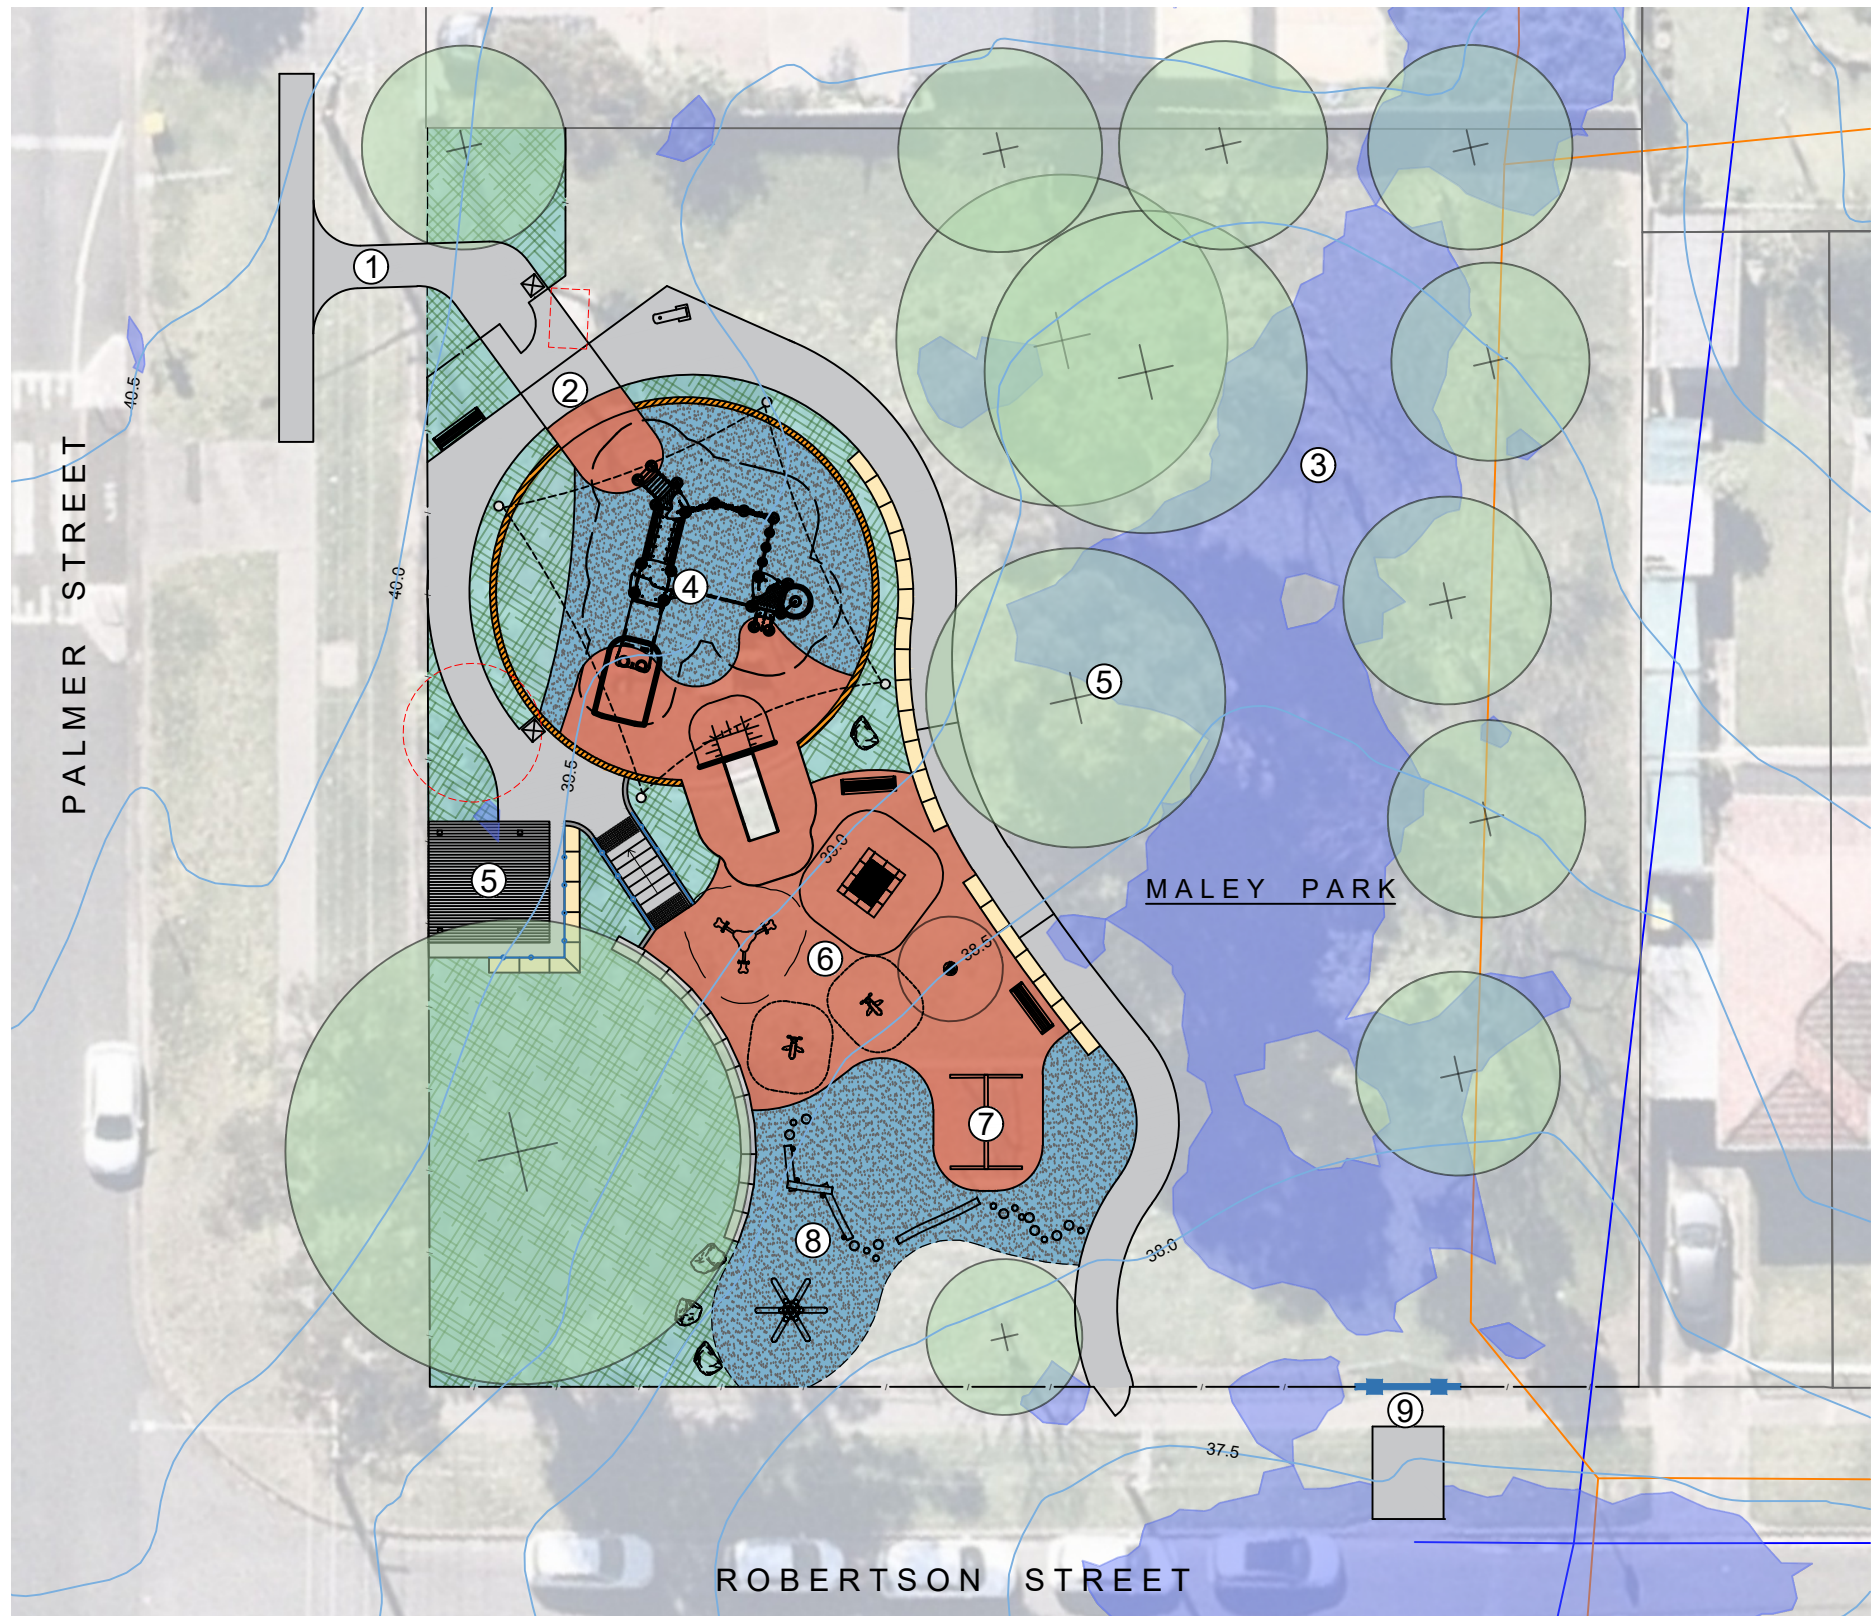



LEGEND

- EXISTING TREES TO BE RETAINED AND PROTECTED
- EXISTING CONTOURS
- DESIGN LEVELS
- CADASTRE
- UPGRADED BOUNDARY FENCE
- PROPOSED SAFETY HANDRAIL
- EXISTING SEWER
- EXISTING STORMWATER
- ITEMS TO BE DEMOLISHED
- BIN
- PROPOSED TREE
- RUBBER SOFT FALL
- GARDEN BED PLANTING
- PLAYGROUND SOFTFALL MULCH
- SANDSTONE LOG
- PROPOSED/ EXISTING CONCRETE FOOTPATH
- SEAT
- PROPOSED BUBBLER
- GARDEN EDGING

1. IMPROVED ENTRY FROM PALMER STREET, LINKING EXISTING GAP IN FOOTPATH NETWORK, FEATURE PLANTING AND NEW SAFETY FENCING & GATE
2. NEW NETWORK OF ACCESSIBLE PATHS PROVIDING ACCESS FROM BOTH ROBERTSON STREET AND PALMER ST, TO THE PLAYSACE AND OTHER ELEMENTS WITHIN THE PARK
3. EXISITNG TREES AND FLOOD ZONE PROTECTED
4. MAIN PLAYSACE, UTILISING EXISTING BRICK EDGING, WITH NEW EQUIPMENT, SOFTFALL AND SHADE STRUCTURE
5. PROPOSED NEW PICNIC SHELTER AND SEATING
6. PROPOSED JUNIOR PLAYSACE
7. EXISTING SWINGS RETAINED
8. PROPOSED NATURE PLAY AREA
9. PROPOSED UPGRADE OF SAFETY FENCE, MAINTENANCE GATE AND CONCRETE CROSSING CONNECTING TO THE EXISTING LAYBACK

1 Concept Plan
Scale 1:250

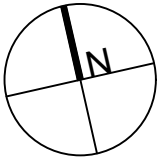

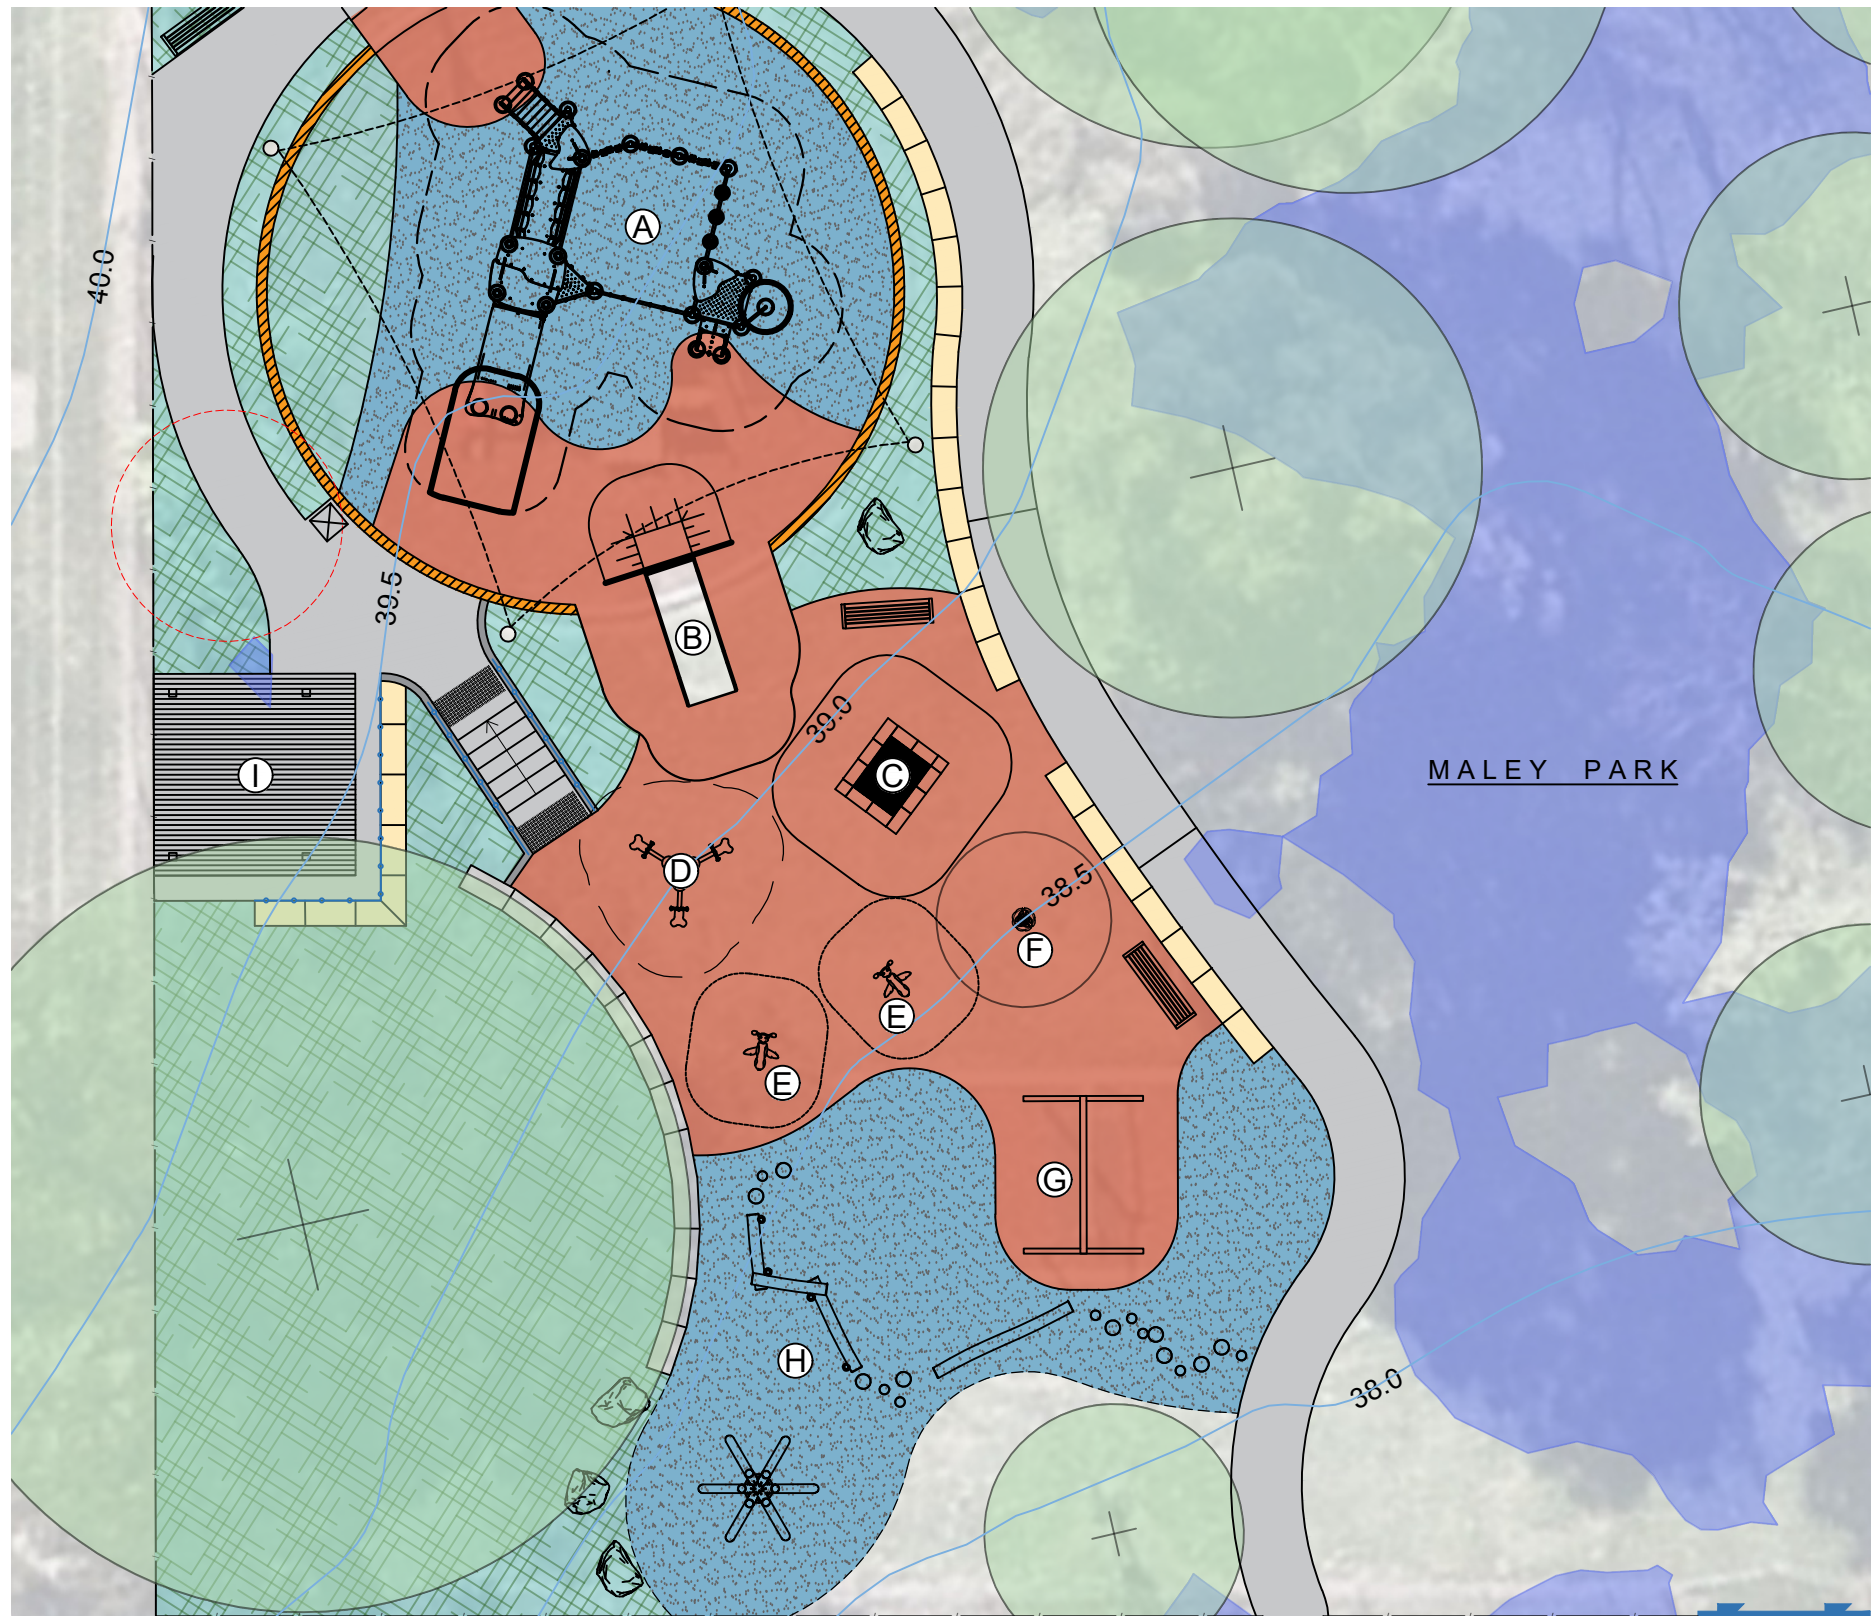

1 Concept Plan
Scale 1:150

