



**CUMBERLAND
COUNCIL**

16 Memorial Avenue (P.O. Box 42)
MERRYLANDS NSW 2160
T 02 8940 9840 | F 02 9840 9734
DX 25408 MERRYLANDS
TTY 02 9840 9888
ABN 22 798 563 329

**PROJECT : RUTH STREET PARK
PLAYGROUND UPGRADE**


SURVEYED : N/A
CHECKED : CD
DESIGNED : MM
APPROVED : CD

TITLE : COMMUNITY CONSULTATION PLAN

FILE : PK-RUTHS-01
DATE : APRIL 2019

SCALE : 1:200 @ A4
SHEET : 1 / 1

DRAWING N
A4-7447/3

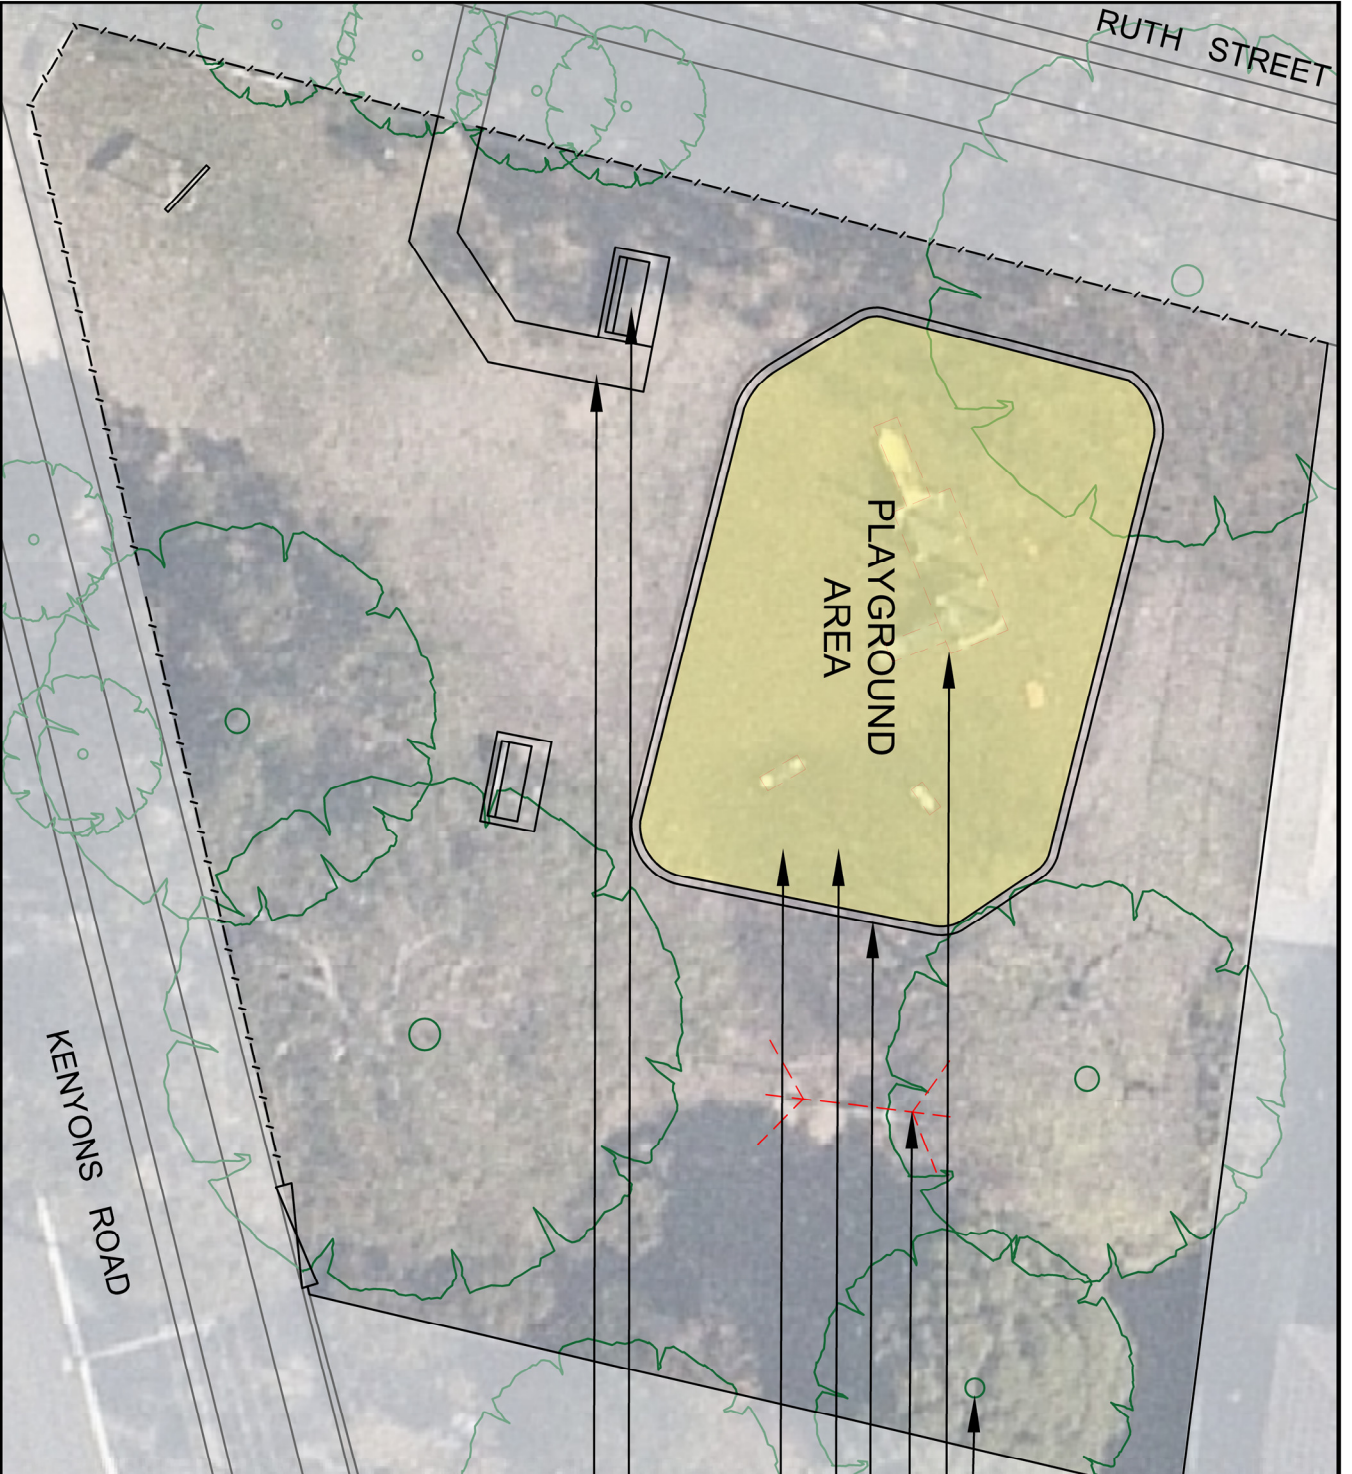

- TREES TO BE RETAINED
- PLAY EQUIPMENT TO BE REMOVED
- SWINGS TO BE REMOVED
- BRICK EDGING TO BE RETAINED AND REFURBISHED
- PROPOSED PLAYGROUND AREA TO INCLUDE SWINGS, MULTI-ACTIVITY UNIT WITH SLIDE ETC.
- SOFTFALL MULCH
- SEATING TO BE RETAINED AND REFURBISHED
- PROPOSED CONCRETE PATHWAY (FUNDING PERMITTING)

