
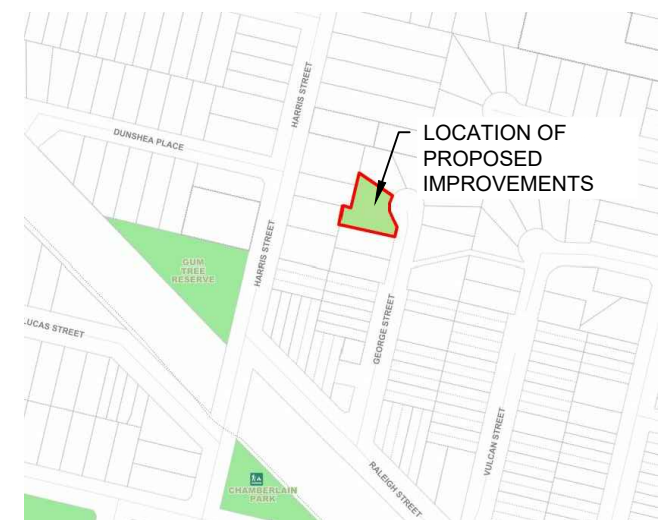
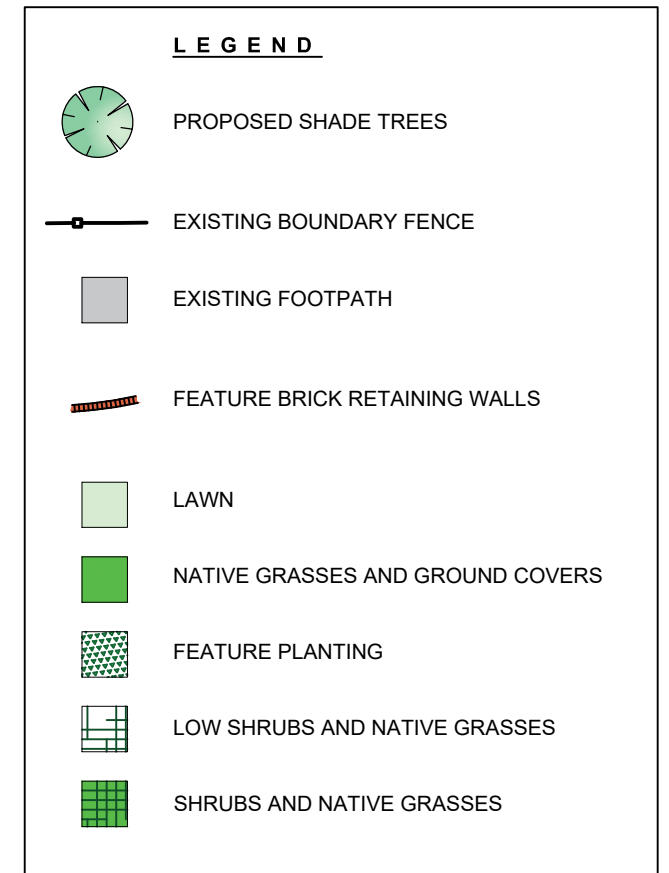


Sport\09 Masterplans\George Street Park\02 Aerials & P

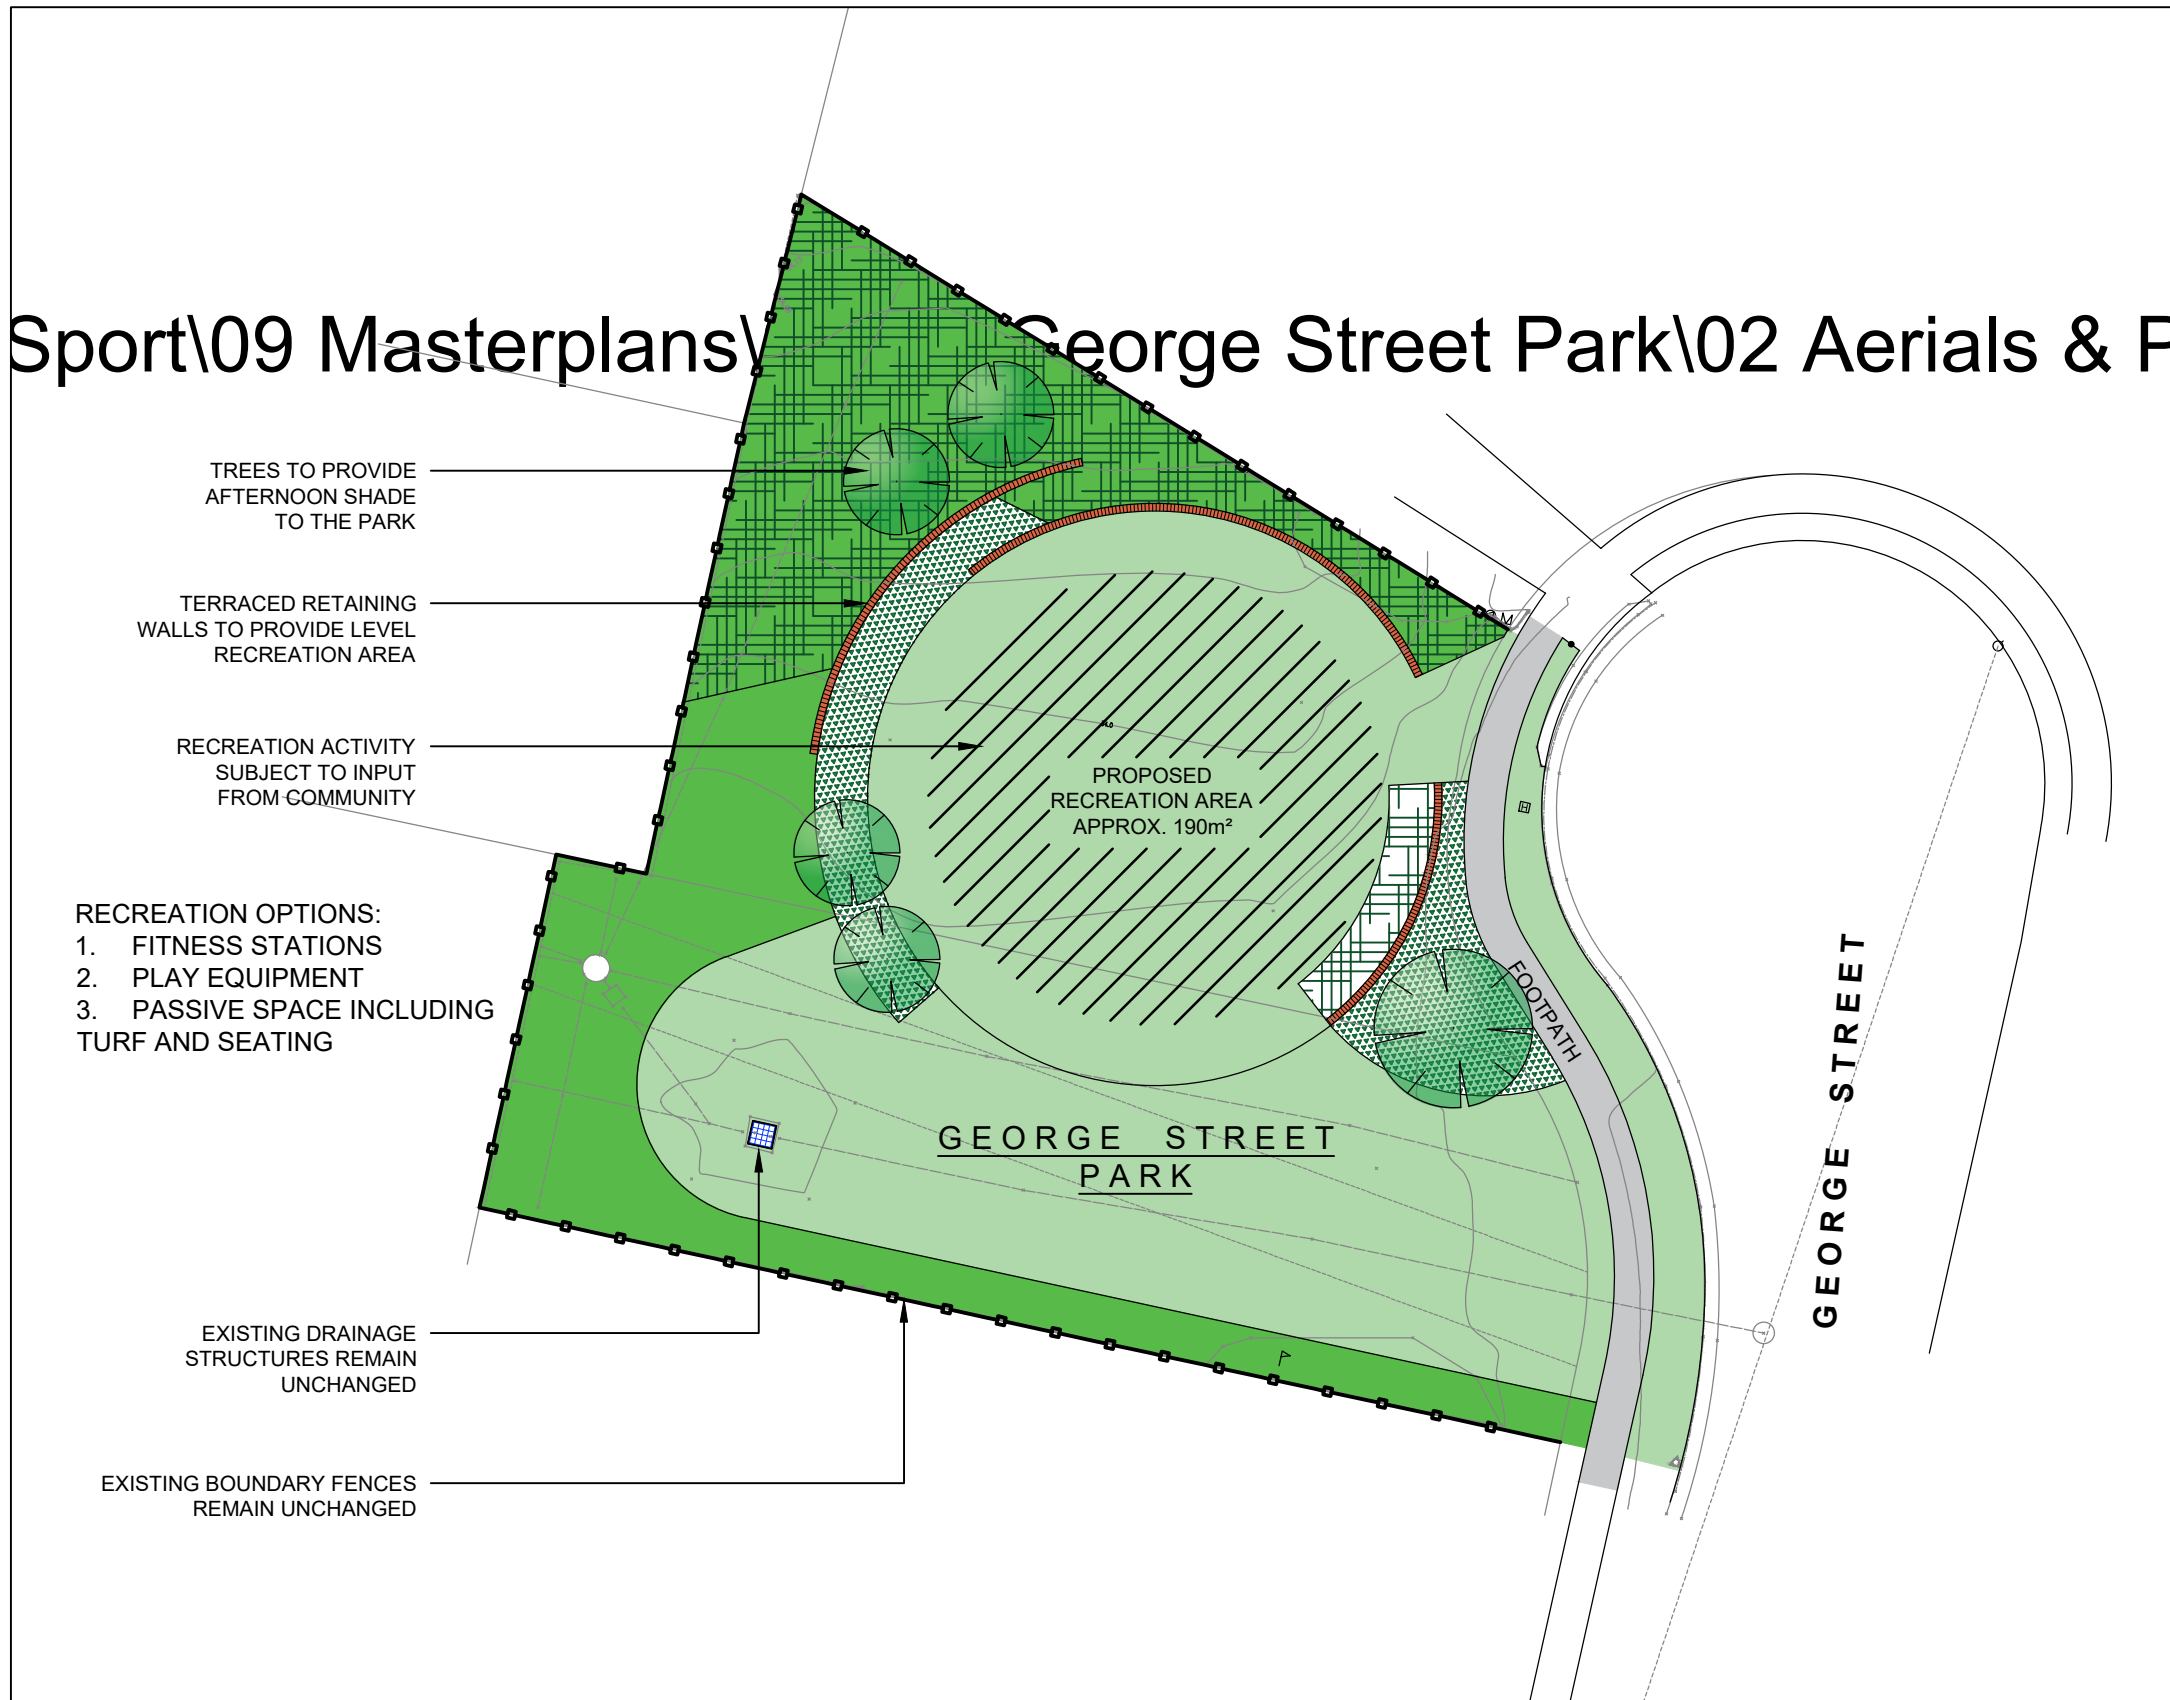

1 Concept Plan
Scale 1:200

2 Location Plan
Not to scale

PROJECT : **4231009 LOCAL PARK UPGRADE
GEORGE STREET PARK**

TITLE : **Landscape Concept Plan**

SURVEYED : DS&P

CHECKED : AF

FILE : PK000157

SCALE : AS SHOWN @ A3

DRAWING N

DESIGNED : AM

APPROVED : LW

DATE : February 2021

SHEET : 1 / 1

CC-4231009-LA-SK-PL001

