


PLAN FORM 2 (A2)

SCALE OF 1:1000


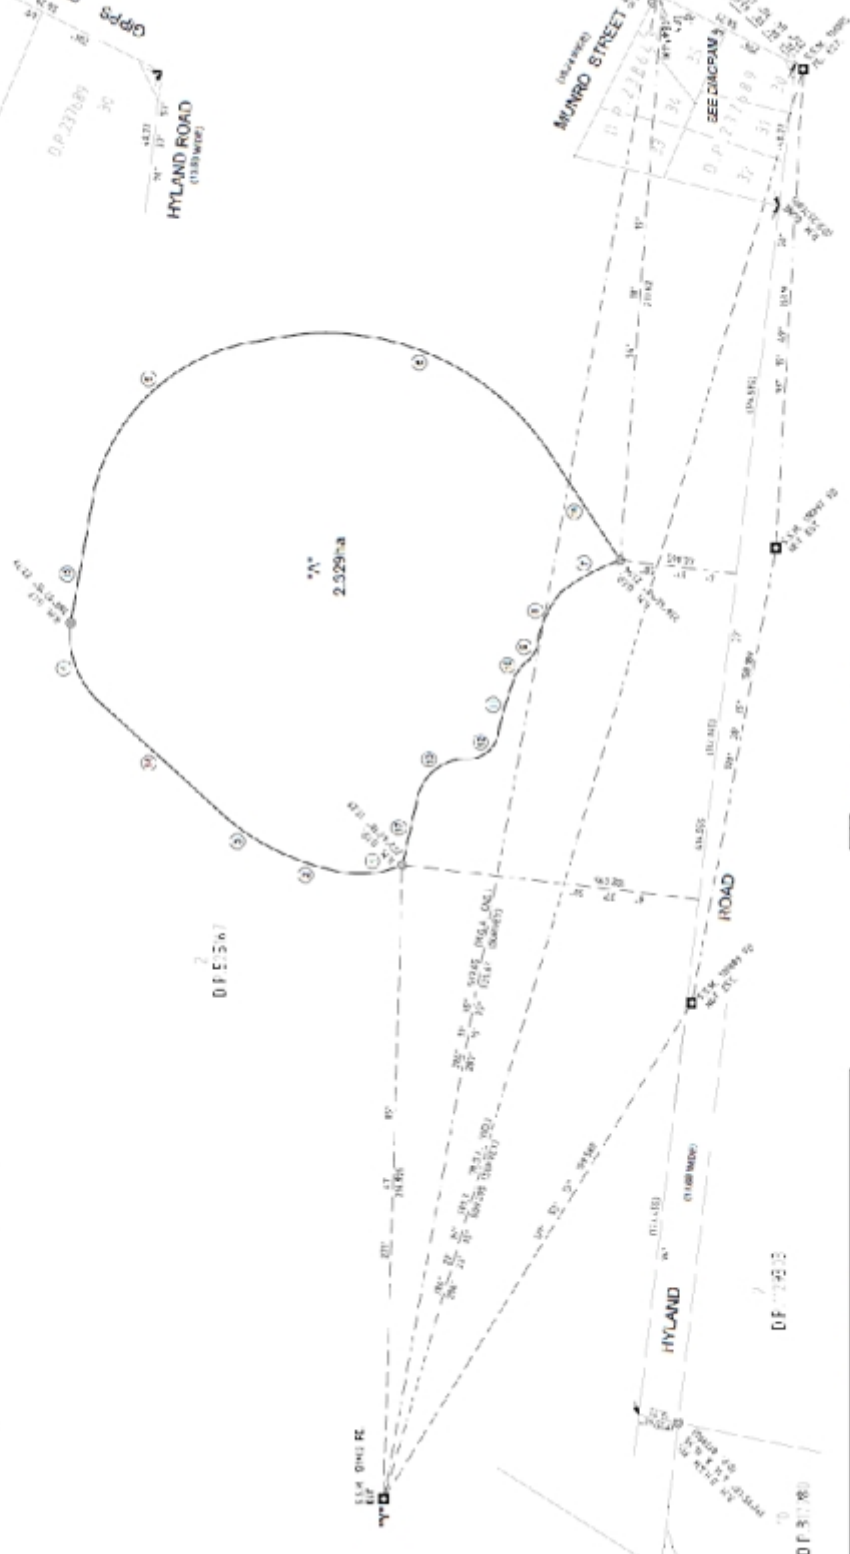


PLAN OF PART OF LOT 2, D.P. 525127 FOR LEASE PURPOSES

Scale: 1:1000

Reference: 80316